



LATE BHAUSAHEB HIRAY INSTITUTE OF COMPUTER APPLICATION

LIST OF CONTENTS

1. FLOOR PLAN
2. MUNICIPAL CORPORATION APPROVED DRAWIN
3. AREA STATEMENT
4. LIST OF CLASSROOM
5. LIST OF FURNITURE

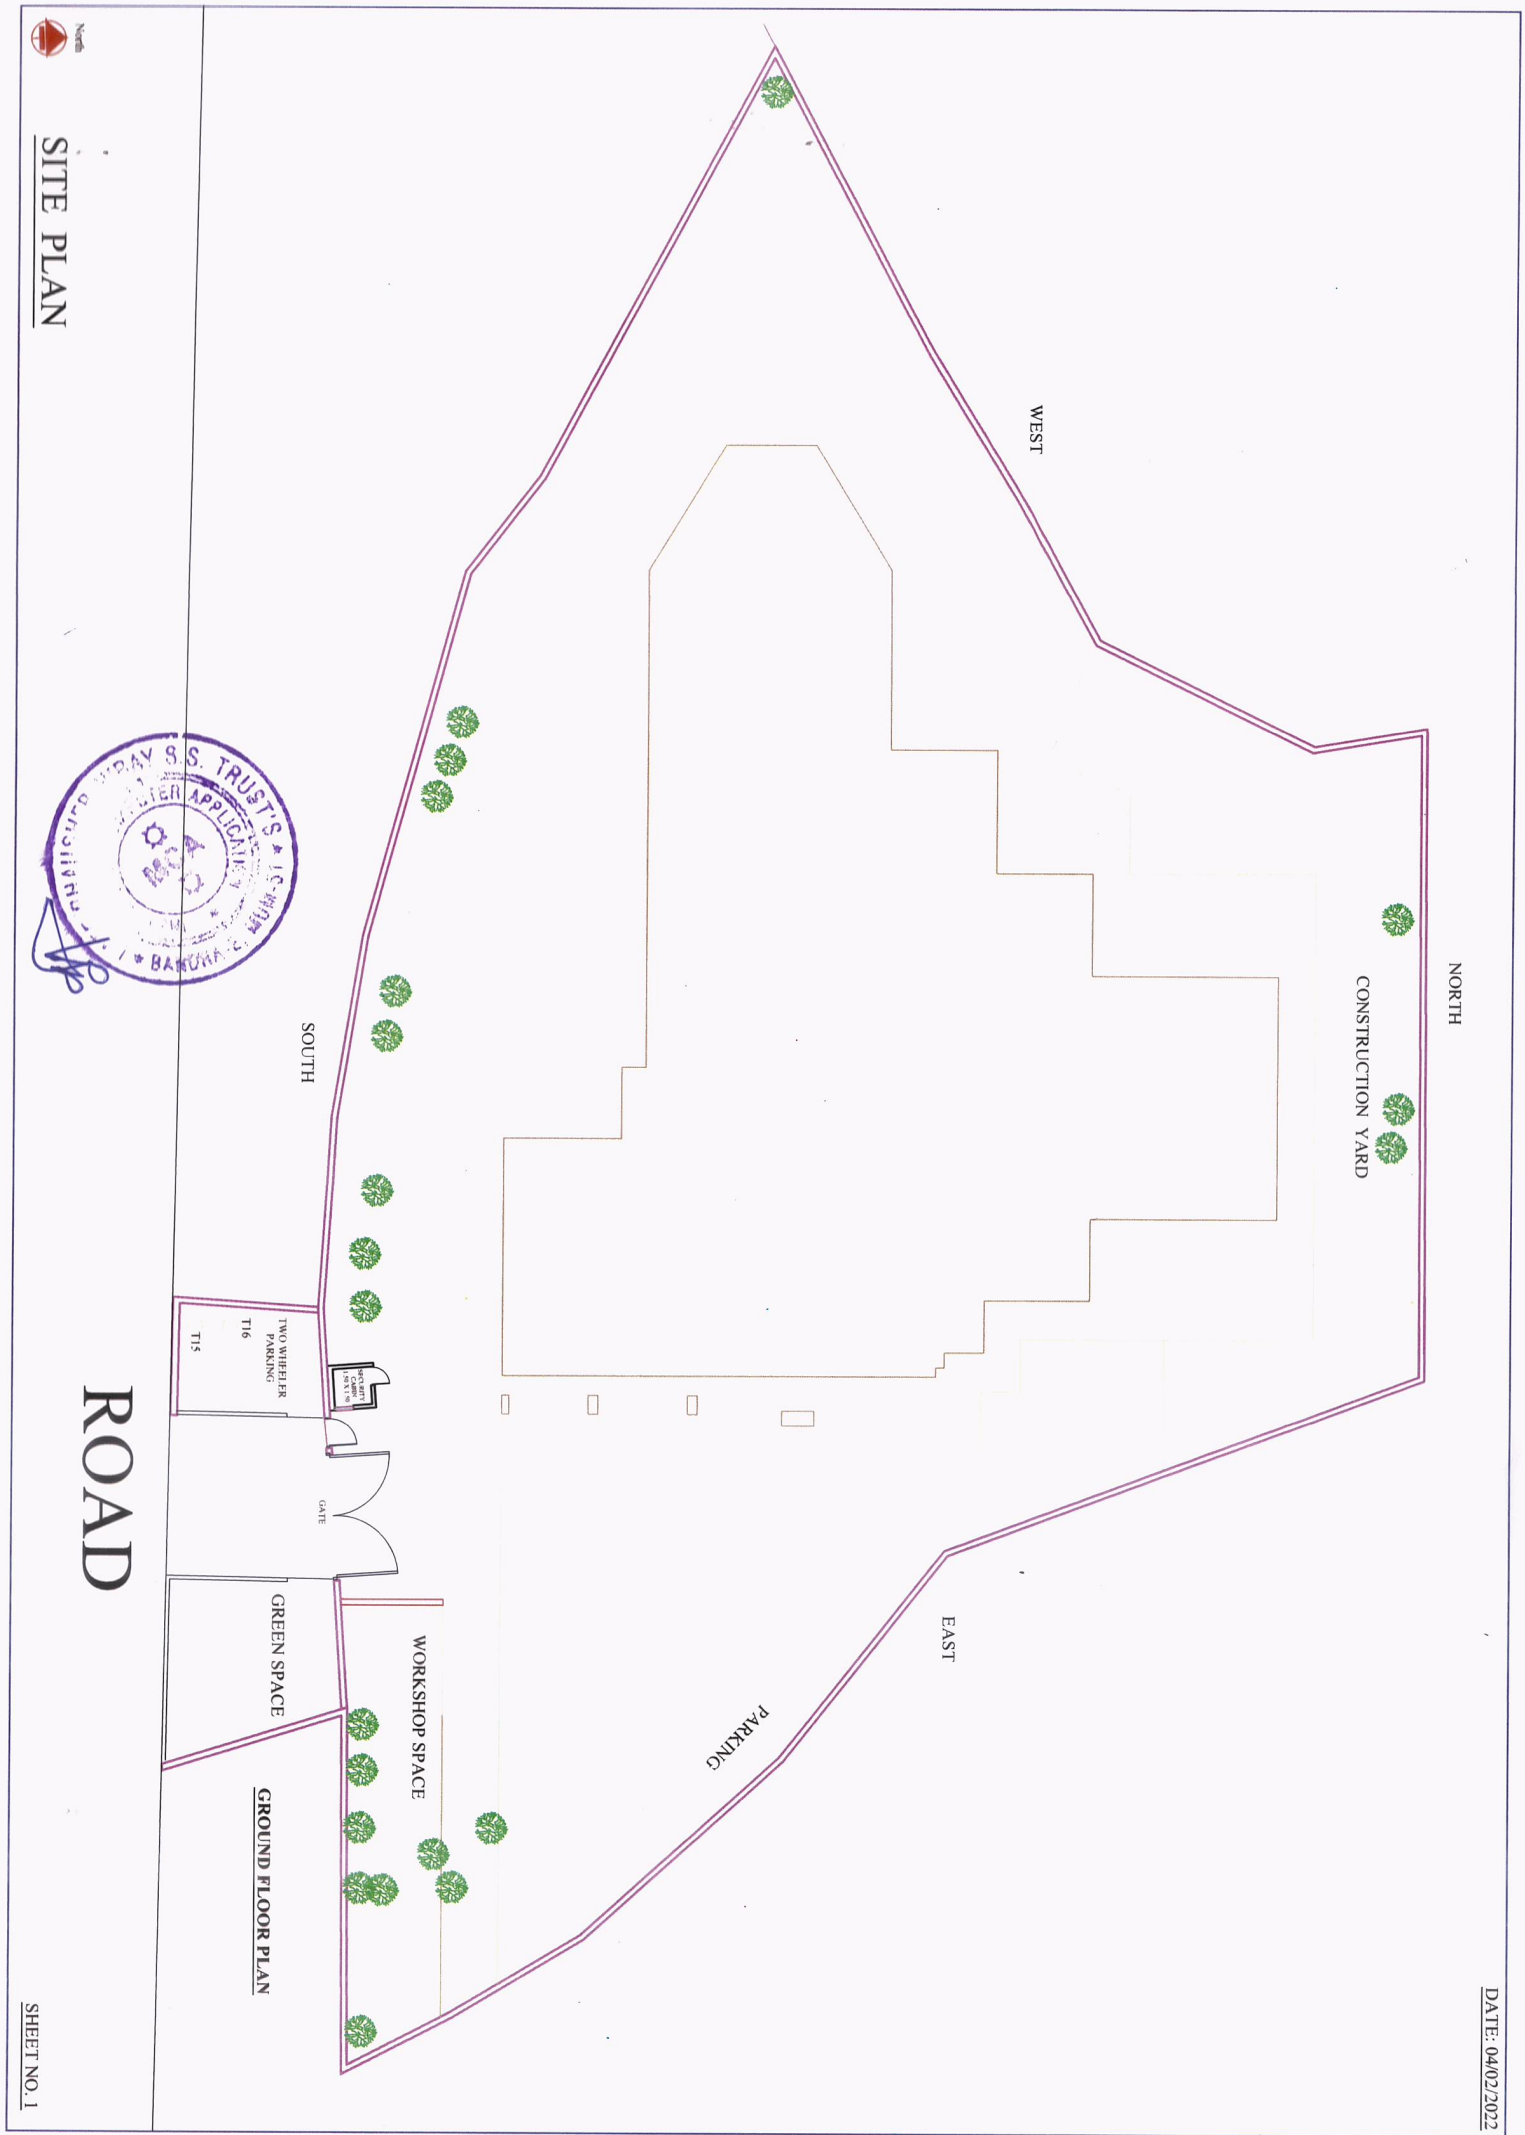


SITE PLAN

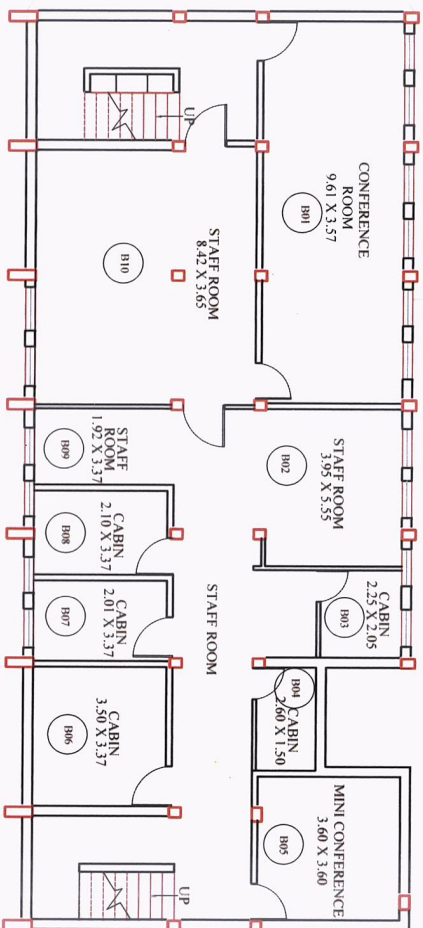

BASEMENT FLOOR PLAN




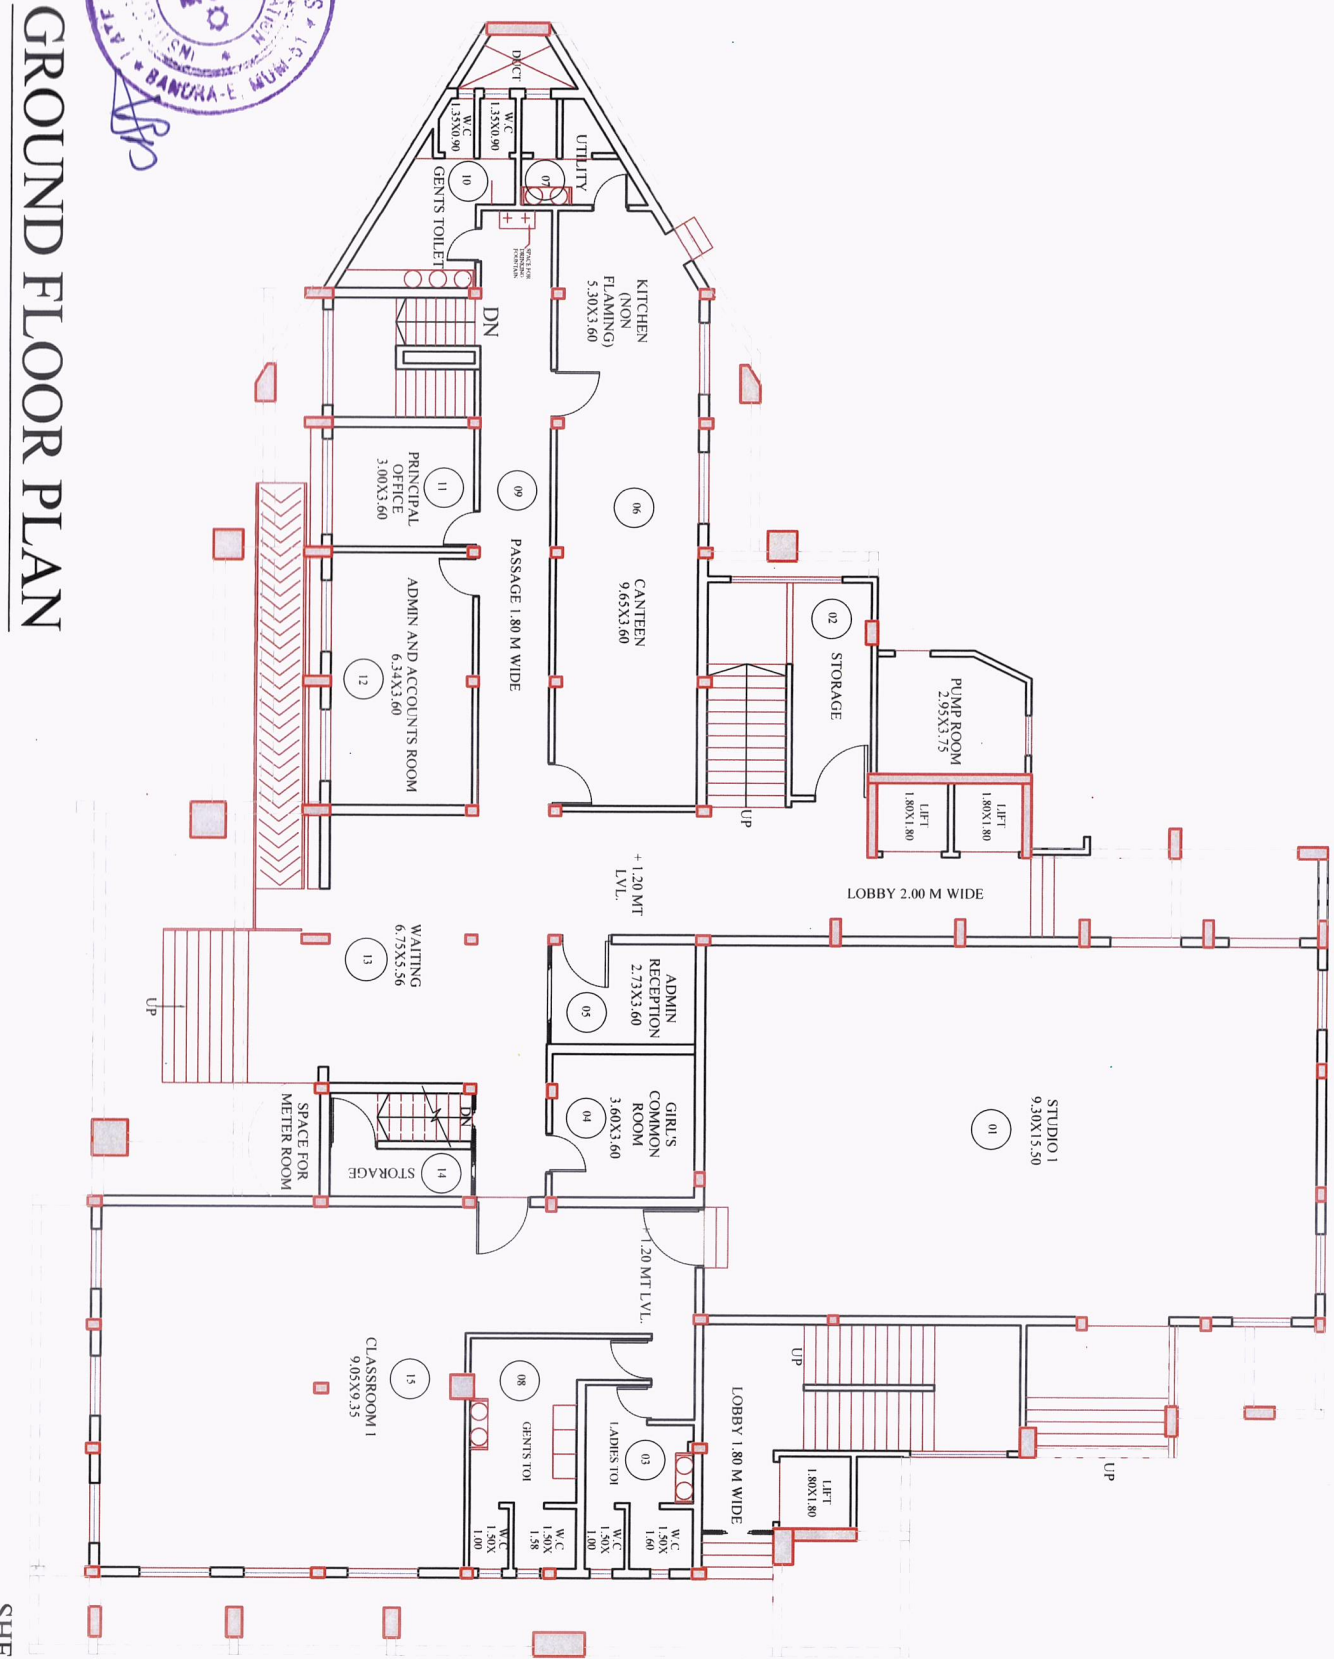


GROUND FLOOR PLAN

SHEET NO. 3




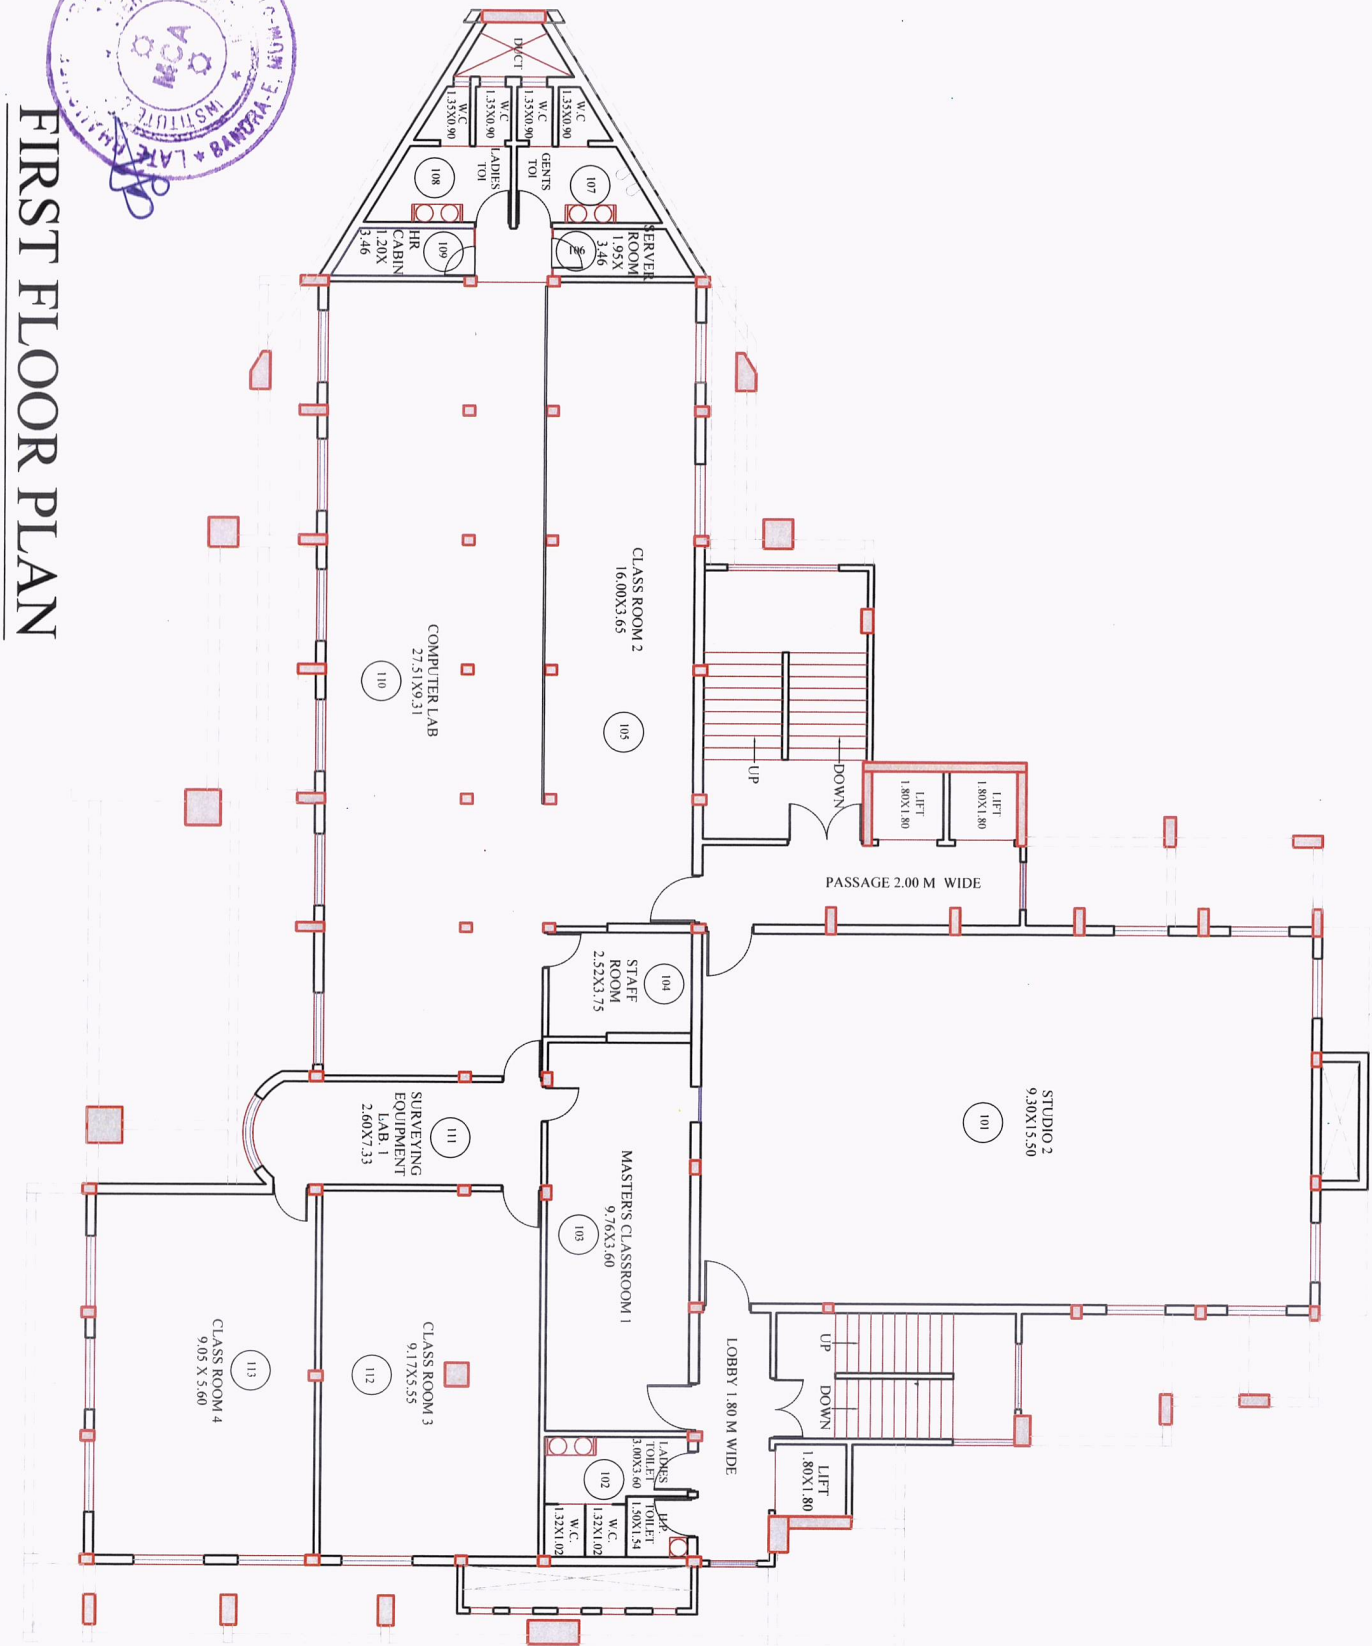

FIRST FLOOR PLAN

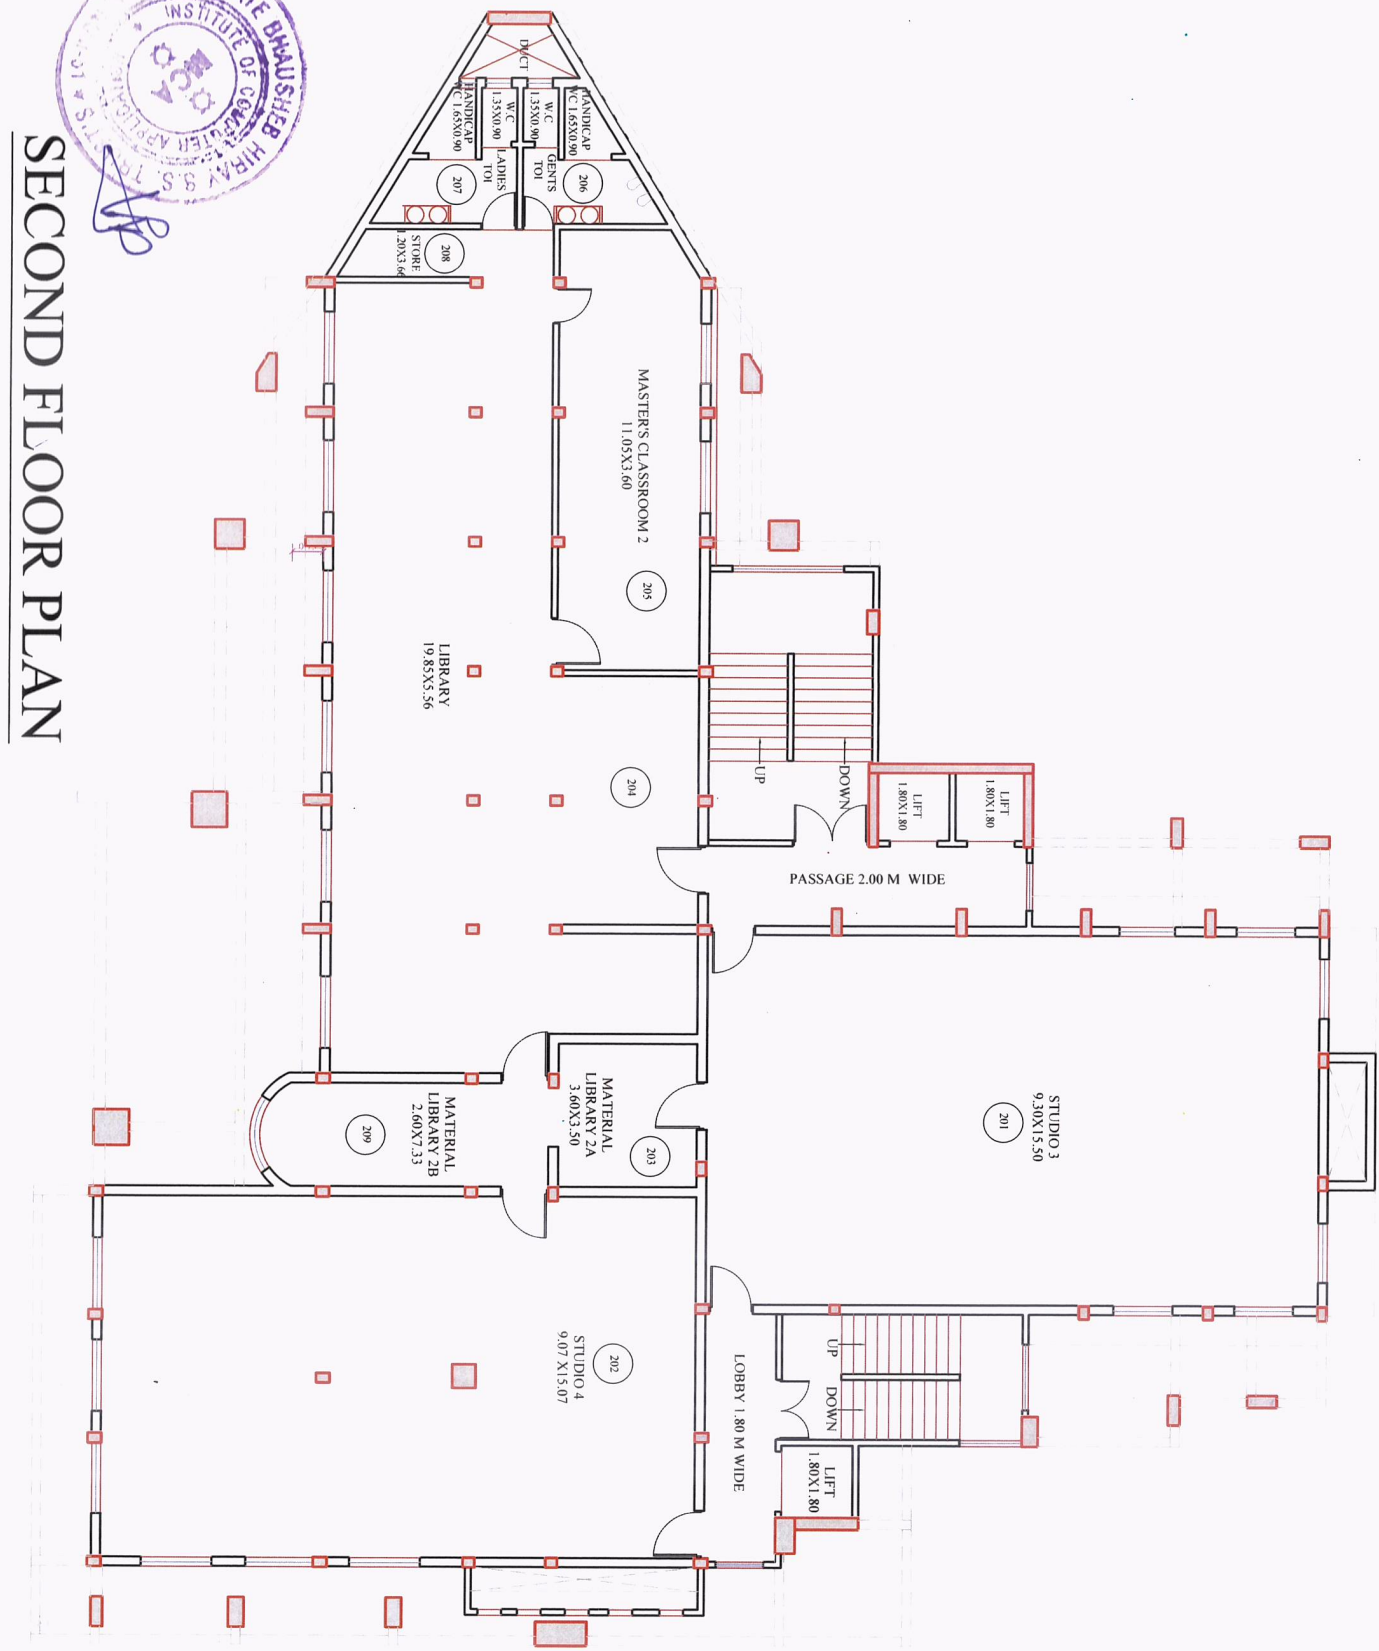


SECOND FLOOR PLAN

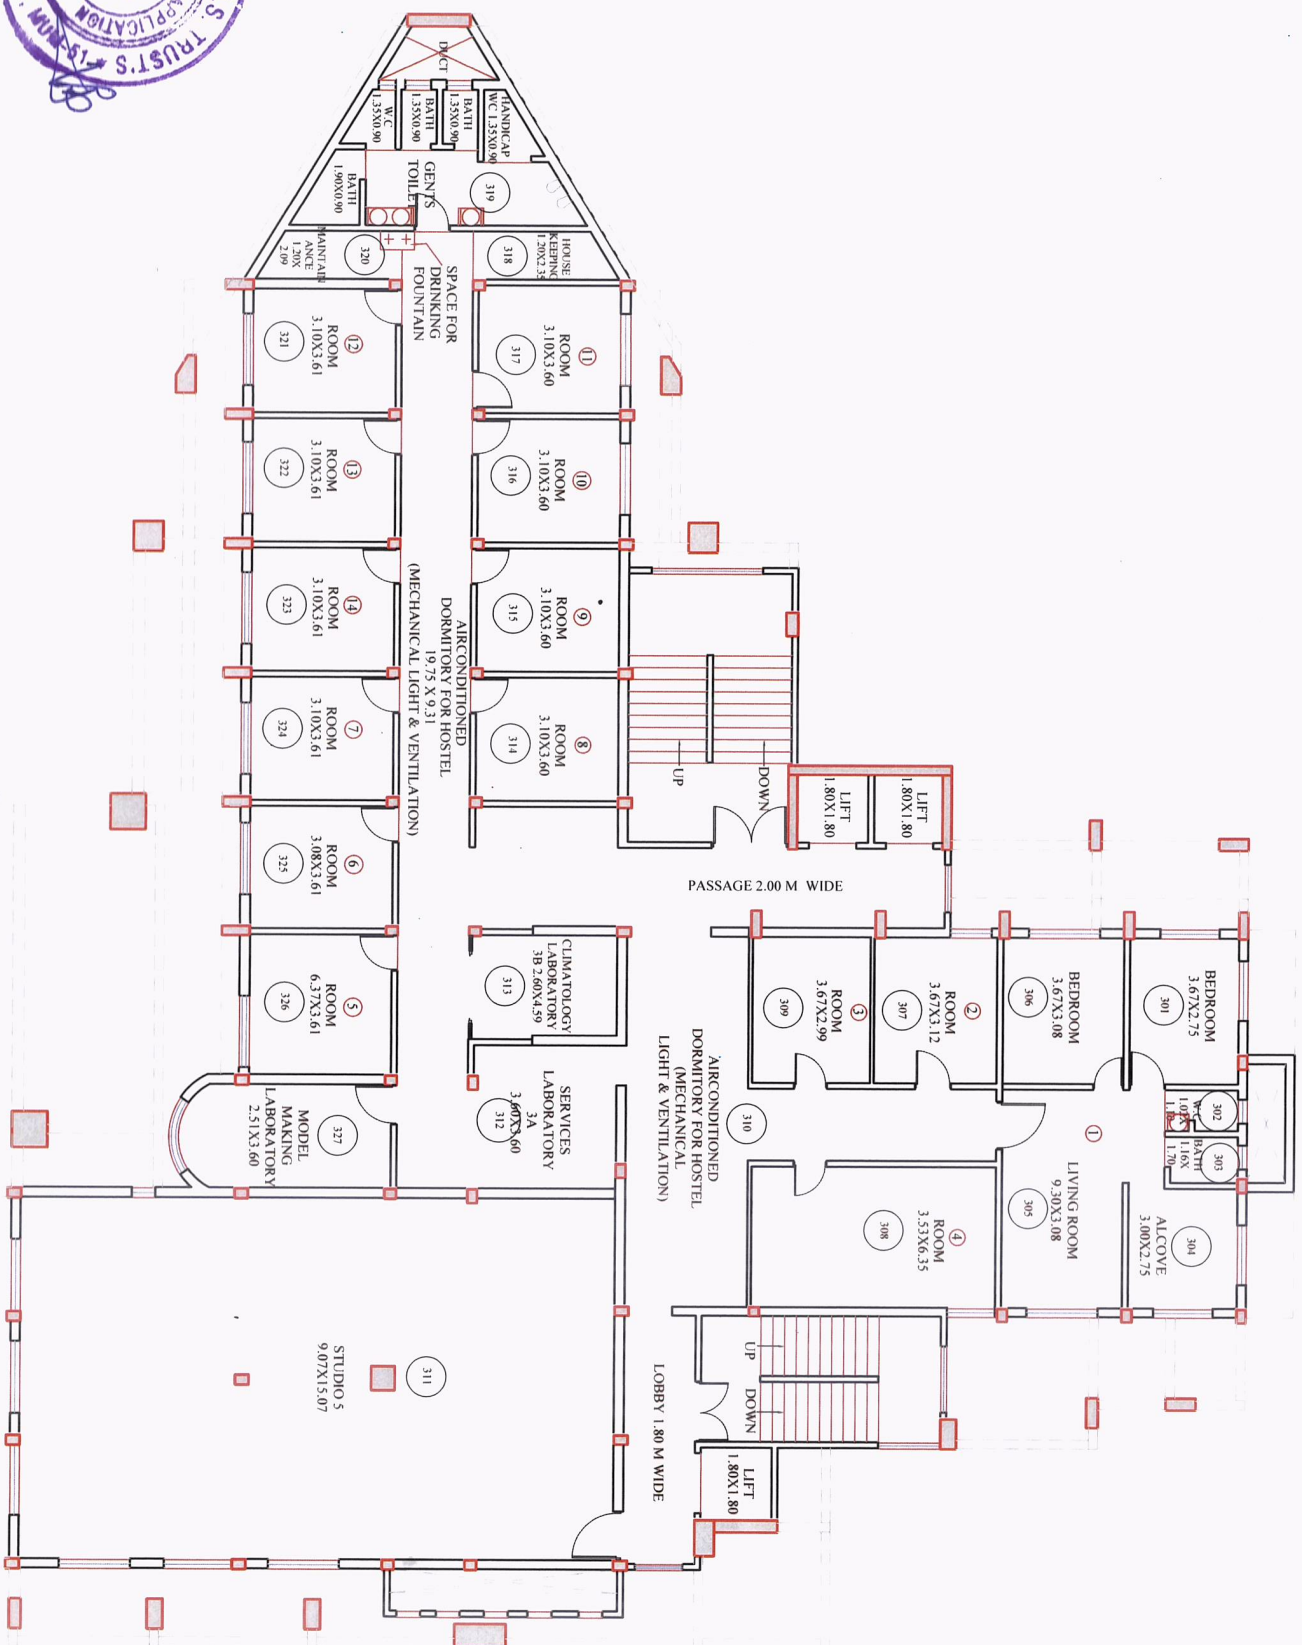





4TH FLOOR PLAN

SHEET NO. 7

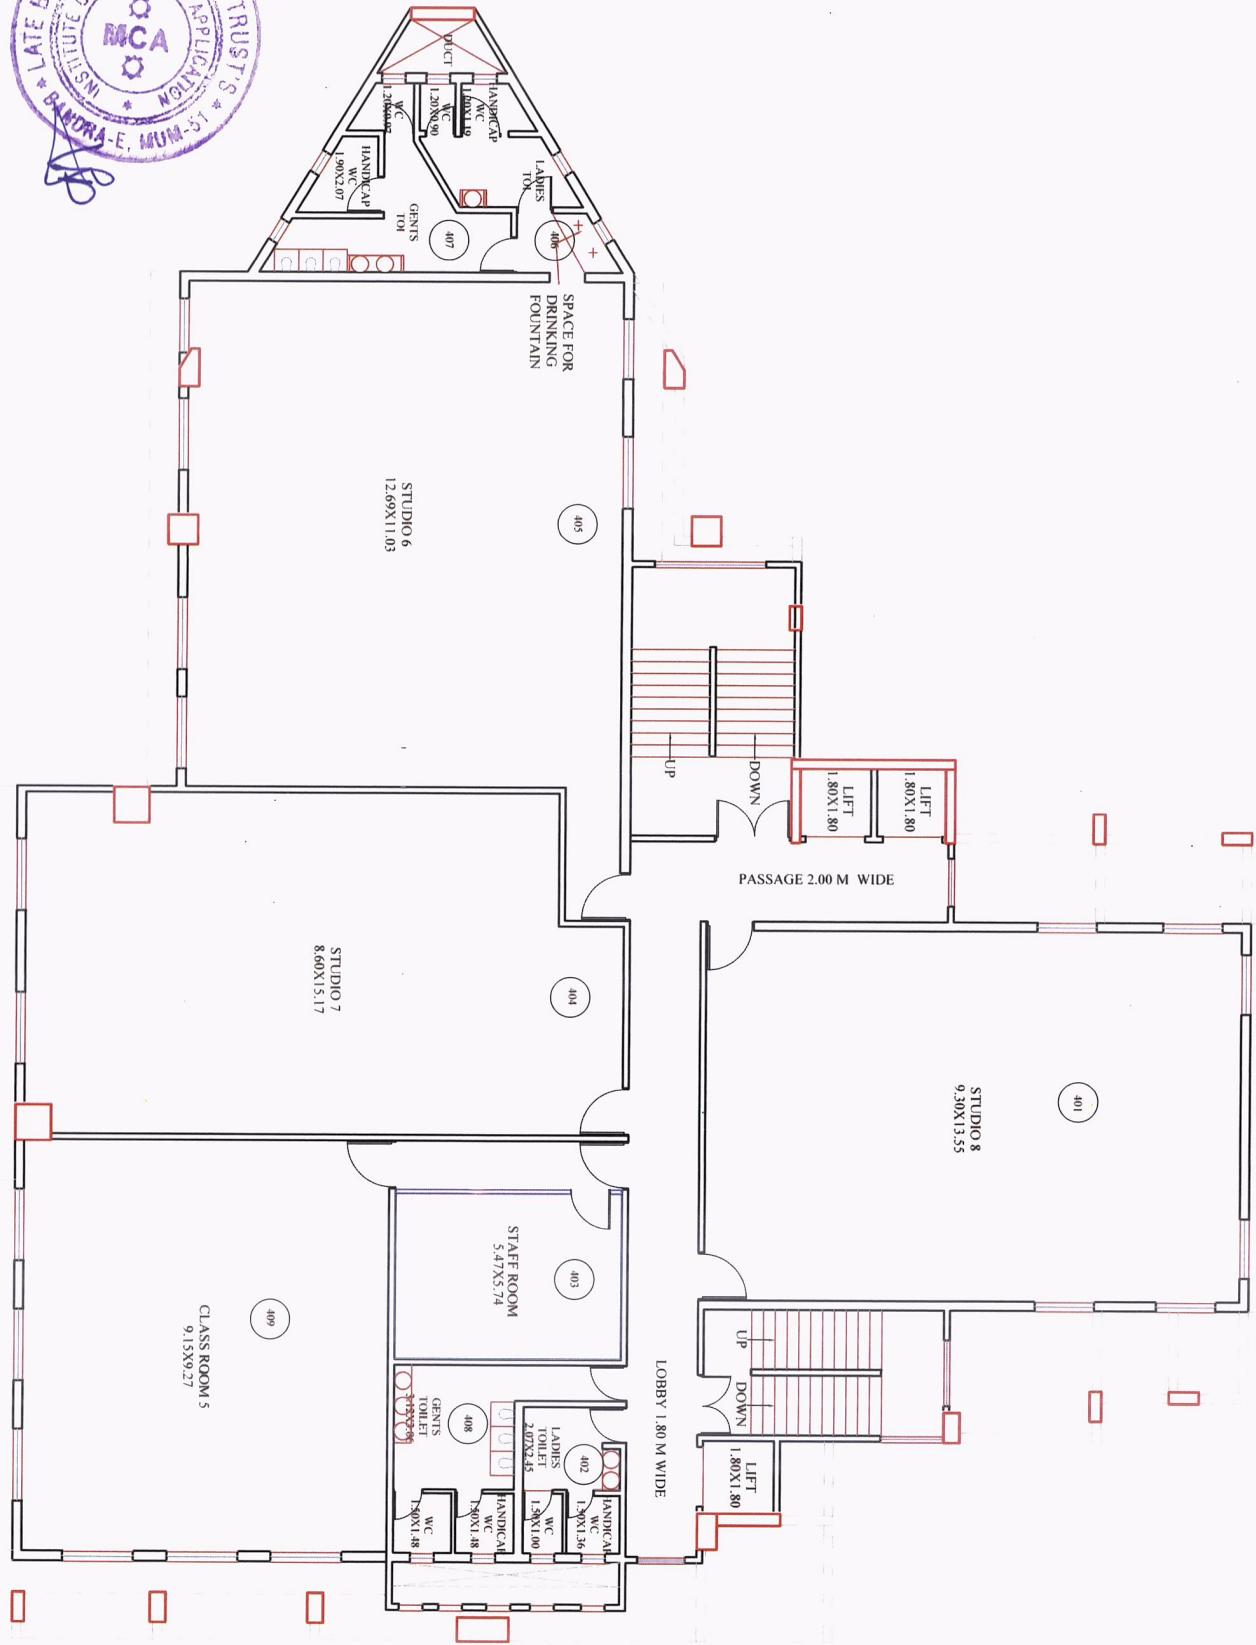

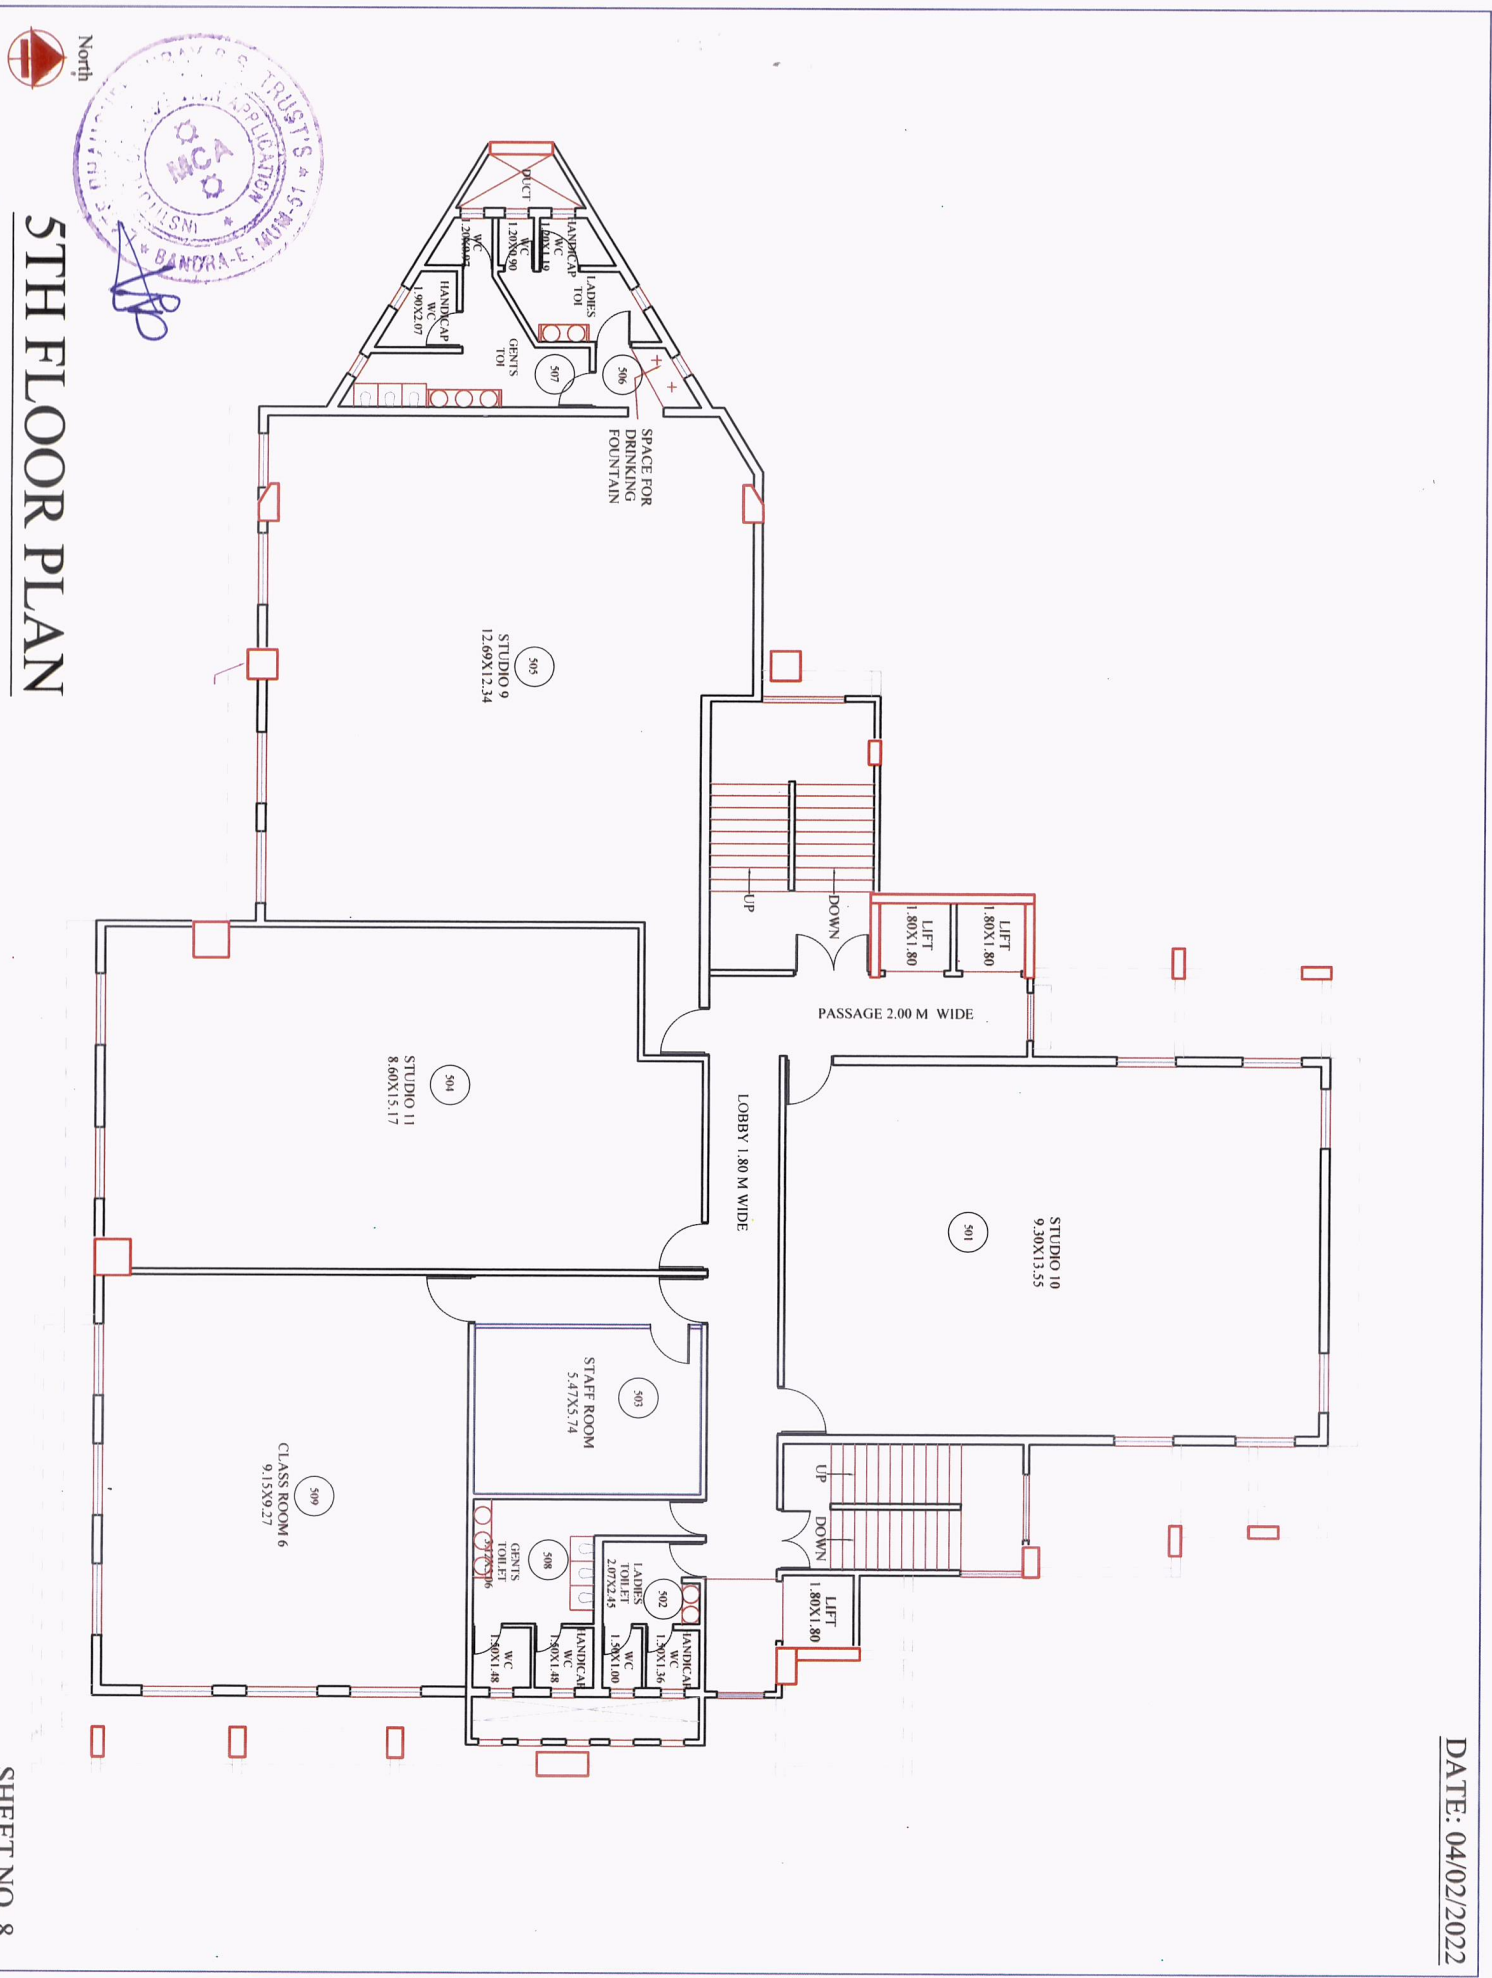

5TH FLOOR PLAN

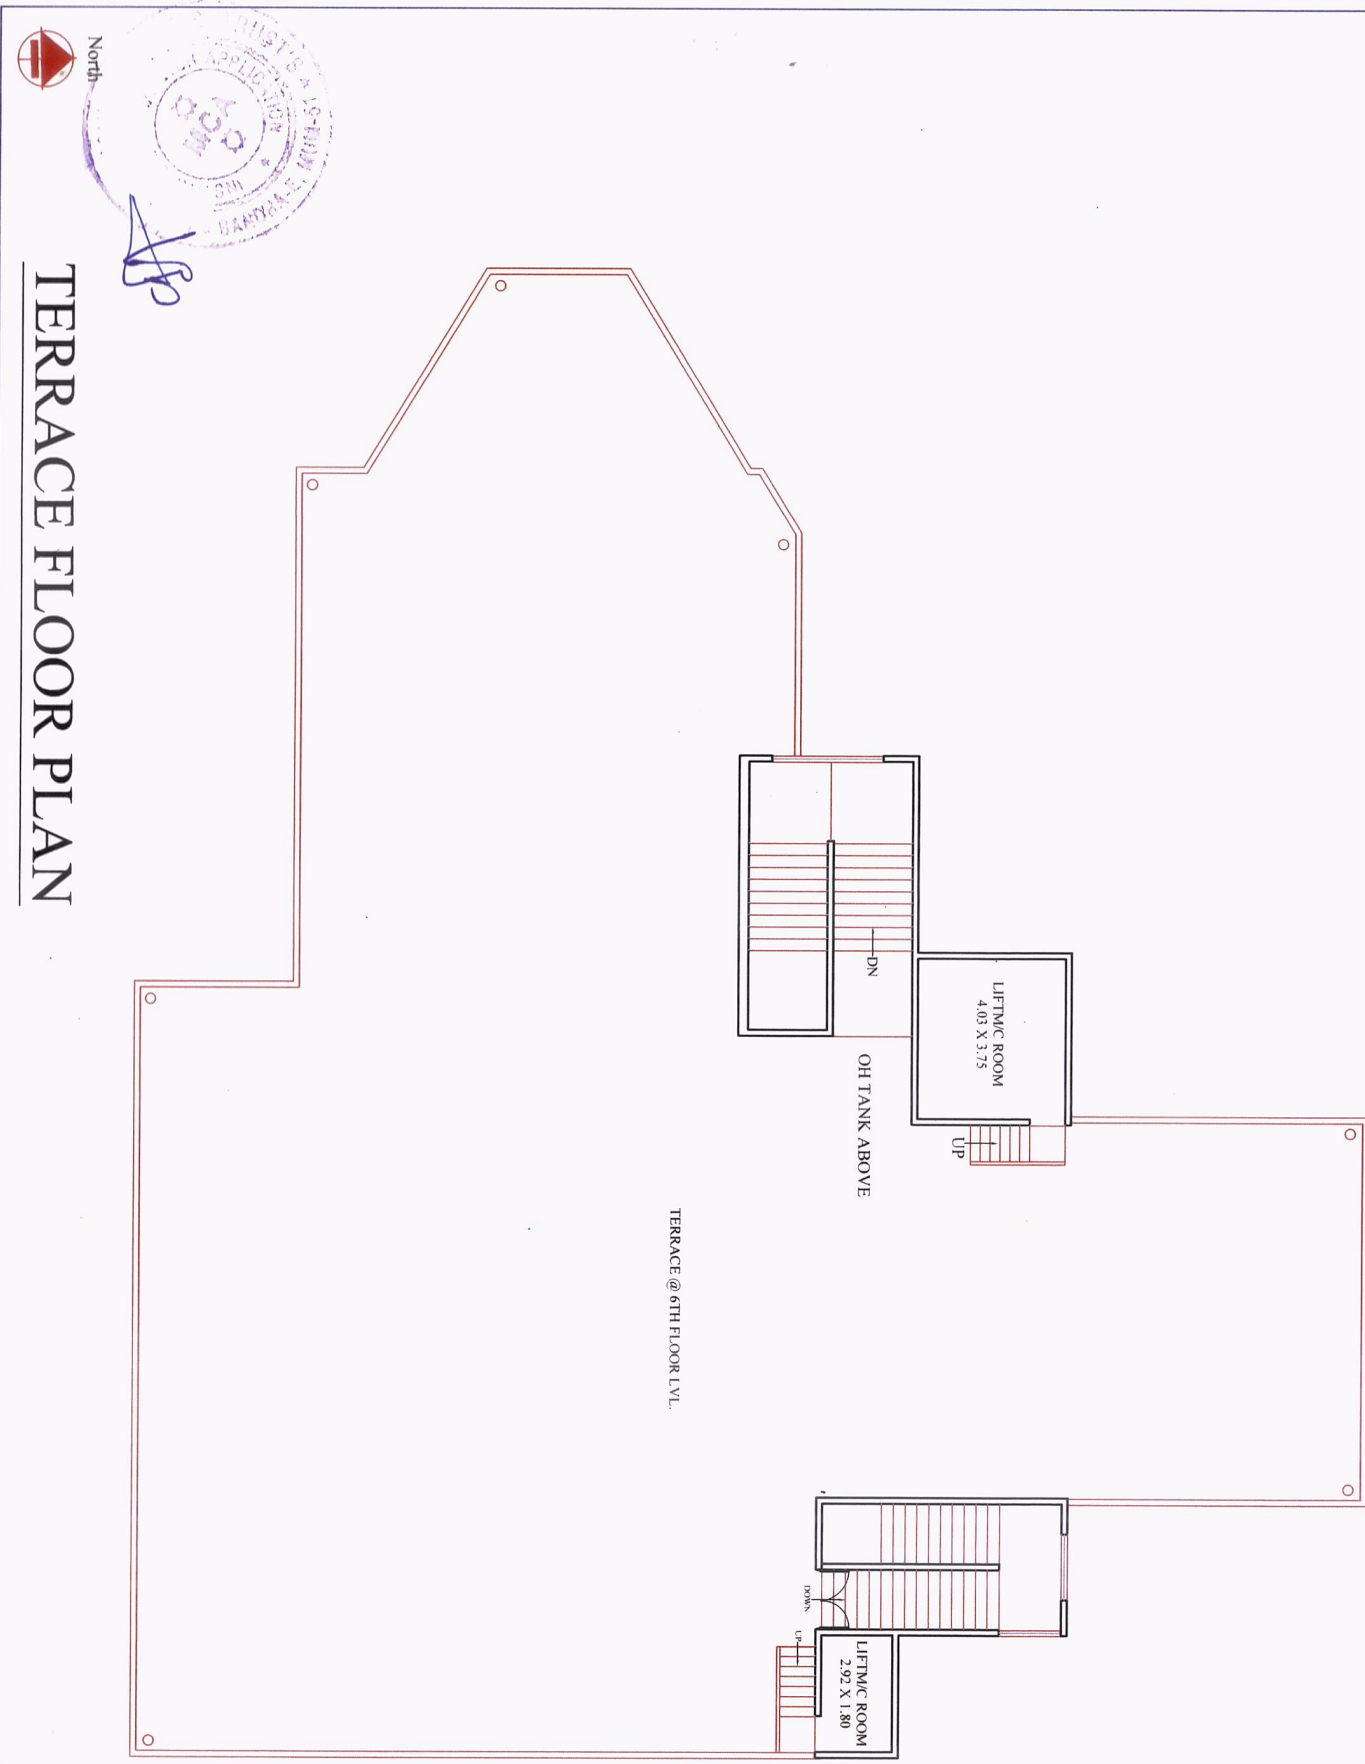

TERRACE FLOOR PLAN

GROUND FL. PLAN, BLOCK & LOCATION PLAN, SECTION THROUGH U.G. TANK WITH SUBMERSIBLE, SECTION THROUGH COMPOUND WALL, CAR PARKING STATEMENT

THIS CANCELS APPROVAL TO THE PREVIOUS PLANS
SANCTIONED UNDER NO. CE/7738/II/AH
DATED - 26.03.2019
THIS PLAN IS DIGITALLY SIGNED AND PHYSICAL SIGN NOT REQUIRED
APPROVED SUBJECT TO CONDITION MENTIONED IN THIS
OFFICE LETTER UNDER NO. CE/7738/II/AH. DC.



PROFORMA - A

A	AREA STATEMENT	SQ.MTS.
1	AREA OF PLOT (AS PER P.R.C.)	2000.00
2	AREA OF PLOT (AS PER COLLECTOR NOC)	1927.00
3	DEDUCTIONS FOR:	
a	ROAD SET-BACK AREA	---
b	PROPOSED ROAD	---
c	RESERVATIONS (SUB PLOT)	---
d	AMENITY SPACE AS PER DCR 36/57 (SUB-PLOT) OTHER	---
TOTAL (a + b + c + d)		---
4	BALANCE NET AREA OF PLOT (1-2)	1927.00
5	DEDUCTIONS FOR 15% RECREATIONAL GROUND	---
6	10% AMENITY OPEN SPACE (IF DEDUCTIBLE FOR IND.)	---
7	NET AREA OF PLOT (3-4)	1927.00
8	ADDITIONS FOR FLOOR SPACE INDEX	---
9	(a) 100% FOR D.P. ROAD	---
10	(b) 100% FOR SET-BACK	---
11	(c) ADDITIONAL F.S.I. AS PER D.C. REG. 33/2 (100%)	---
12	PERMISSIBLE AREA 1927.00 SQ. MT. NOW CLAIMED 1795.00 SQ. MT. (1927.00 - 1795.00) = 3722.00 SQ. MT.	3722.00
13	(d) ADD 0.33 F.S.I.	---
14	TOTAL FLOOR SPACE INDEX PERMISSIBLE	1.95
15	TOTAL B.U.A. PERMISSIBLE	3722.00
16	PROPOSED AREA	3721.06
17	EXCESS BALC. AREA TAKEN IN F.S.I.	---
18	TOTAL BUILT-UP AREA PROPOSED (9-10)	3721.06
19	BALANCE AREA (6 (b) - 17)	0.94
20	F.S.I. CONSUMED ON NET FLOORING - 17/3	1.93

B DETAILS OF RESIDENTIAL / NON RESIDENTIAL AREAS

1	PURELY RESIDENTIAL BUILT UP AREA	---
2	REMAINING NON-RESIDENTIAL BUILT UP AREA	---

C DETAILS OF F.S.I. AVAILABLE AS DCR 35(4)

1	PERMISSIBLE FUNGIBLE BUILT-UP AREA COMPONENT VIDE DCR 35(4) FOR PURELY RESIDENTIAL - (B1 X 0.35)	---
2	PERMISSIBLE FUNGIBLE BUILT-UP AREA COMPONENT VIDE DCR 35(4) FOR NON-RESIDENTIAL - (B2 X 0.20)	---
3	TOTAL PERMISSIBLE FUNGIBLE BUILT UP AREA VIDE DCR 35(4) - (C1 + C2)	---
4	TOTAL FUNGIBLE BUILT-UP AREA CLAIMED VIDE DCR 35(4) FOR PURELY RESIDENTIAL - (B1 X 0.35)	---
5	TOTAL FUNGIBLE BUILT-UP AREA CLAIMED VIDE DCR 35(4) FOR NON-RESIDENTIAL - (B2 X 0.20)	---
6	TOTAL FUNGIBLE B.U. A. CLAIMED (C4 + C5)	---
7	TOTAL GROSS BUILT UP AREA PERM - (B1 - C6)	---
8	TOTAL GROSS BUILT UP AREA PROP.	---
9	TOTAL BALANCE AREA	---

D TENEMENT STATEMENT

(i)	PROPOSED AREA (ITEM A.9 ABOVE) OR C5	---
(ii)	LESS DEDUCTION OF NON RESIDENTIAL AREA (SHOP ETC)	---
(iii)	AREA AVAILABLE FOR TENEMENTS (I) MINUS (II)	---
(iv)	TENEMENTS PERMISSIBLE (DENSITY OF TENEMENTS / NECCARE) 400/HECTARE	---
(v)	TENEMENTS PROPOSED	---
(vi)	TENEMENTS EXISTING	---

E TRANSPORT VEHICLES PARKING

(i)	SPACES FOR TRANSPORT VEHICLES PARKING REQUIRED BY REGULATIONS	NIL
(ii)	TOTAL NO. OF TRANSPORT VEHICLES PARKING SPACES PROVIDED	NIL

PROFORMA - B

CONTENTS OF SHEET

GROUND FL. PLAN, BLOCK & LOCATION PLAN, SECTION THROUGH U.G. TANK WITH SUBMERSIBLE, SECTION THROUGH COMPOUND WALL, CAR PARKING STATEMENT

DESCRIPTION OF PROPERTY

PROPOSED BUILDING ON PROPERTY BEARING PLOT NO. 341, C.T.S. NO. 629/1244, VILLAGE BANDRA (E), BANDRA (EAST), MUMBAI

PLANS FOR APPROVAL

HARISHCHANDRA VASANT GIRKAR	HARISHCHANDRA NDRA RAGHU SHETTY
D.F.O.	D.Y.C.F.O.

NAME, ADDRESS OF OWNER/DEVELOPER

LATE SHRI. BHAIASAHEB HIRAY SMARNIKA, SAMITI TRUST.

ADDRESS


S. NO. 341, NEXT TO NEW ENGLISH SCHOOL, GOVERNMENT COLONY, BANDRA (E), MUMBAI, 400051

NOTE - ALL DIMENSIONS ARE IN METER

DRAWN BY: AR. PARITA

NORTH LINE: NAME, ADDRESS & SIGNATURE OF ARCHITECT.

North	UMESH BHATT Architect & Interior Designer 212, 2nd floor, Shiv Plaza Shopping Centre, Kandivali Station Rd., Kandivali (W), Mumbai-400 067.	Umesh Pravin chand a Bhatt Digitally signed by Umesh Pravinchandra Bhatt Date: 2022.11.18 16:54:52 +05'30'
-------	---	--

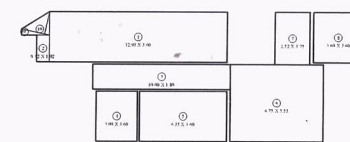

CARPET AREA DIAGRAM
FOR PARKING
SCALE: 1:200

CARPET AREA CALCULATION

NO.	DESCRIPTION	AREA (SQ. MT.)
1	12.93 X 3.60 X 1 NO	46.55
2	0.92 X 1.92 X 1 NO	1.77
3	10.00 X 1.80 X 1 NO	18.00
4	3.00 X 3.60 X 1 NO	10.80
5	6.35 X 3.60 X 1 NO	22.86
6	6.75 X 5.55 X 1 NO	37.46
7	2.52 X 3.75 X 1 NO	9.45
8	3.60 X 3.60 X 1 NO	12.96
9	1/2 X 2.07 X 0.43 X 1 NO	0.45
10	1/2 X 2.07 X 1.64 X 1 NO	1.70
TOTAL ADDITION		161.98

PROPOSED PARKING STATEMENT


USER	CATEGORY	IN M2	AREA / PERSON NOS	NOS OF CAR PARKS REQD
ADMINI	ONE PARK. REQD FOR 35.00 SQ. MT.	161.98 SQ. MT.	4.63	---
HOSTEL	ONE PARKING SPACE FOR 12 PERSON.	60.00	5.00	---
	FOR VISITORS 10% CAR PARKING	---	0.96	---
TOTAL		SAY= 11.00	10.59	---

TOTAL PARKING REQD ON PLOT = 11.00 NOS
TOTAL PARKING PROV. ON PLOT = 12.00 NOS
TOTAL BIG PARKING PROV. ON PLOT = 6.00 NOS
TOTAL SMALL PARKING PROV. ON PLOT = 6.00 NOS

LOCATION PLAN

SCALE: 1:4000

D.P. SHEET NO. W/50, 51 NORTH

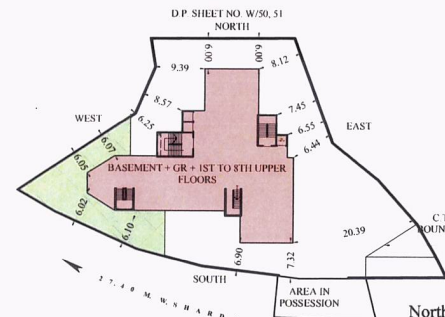

BLOCK PLAN

SCALE: 1:500

D.P. SHEET NO. W/50, 51 NORTH


BUILT UP AREA CALCULATION


NO.	DESCRIPTION	AREA (SQ. MT.)
1	3.00 X 0.31 X 1 NO	0.93
2	3.00 X 0.31 X 2 NOS	1.86
TOTAL ADDITION		2.74

GROUND FLOOR PLAN (EXISTING)


SCALE: 1:100

AREA IN POSSESSION

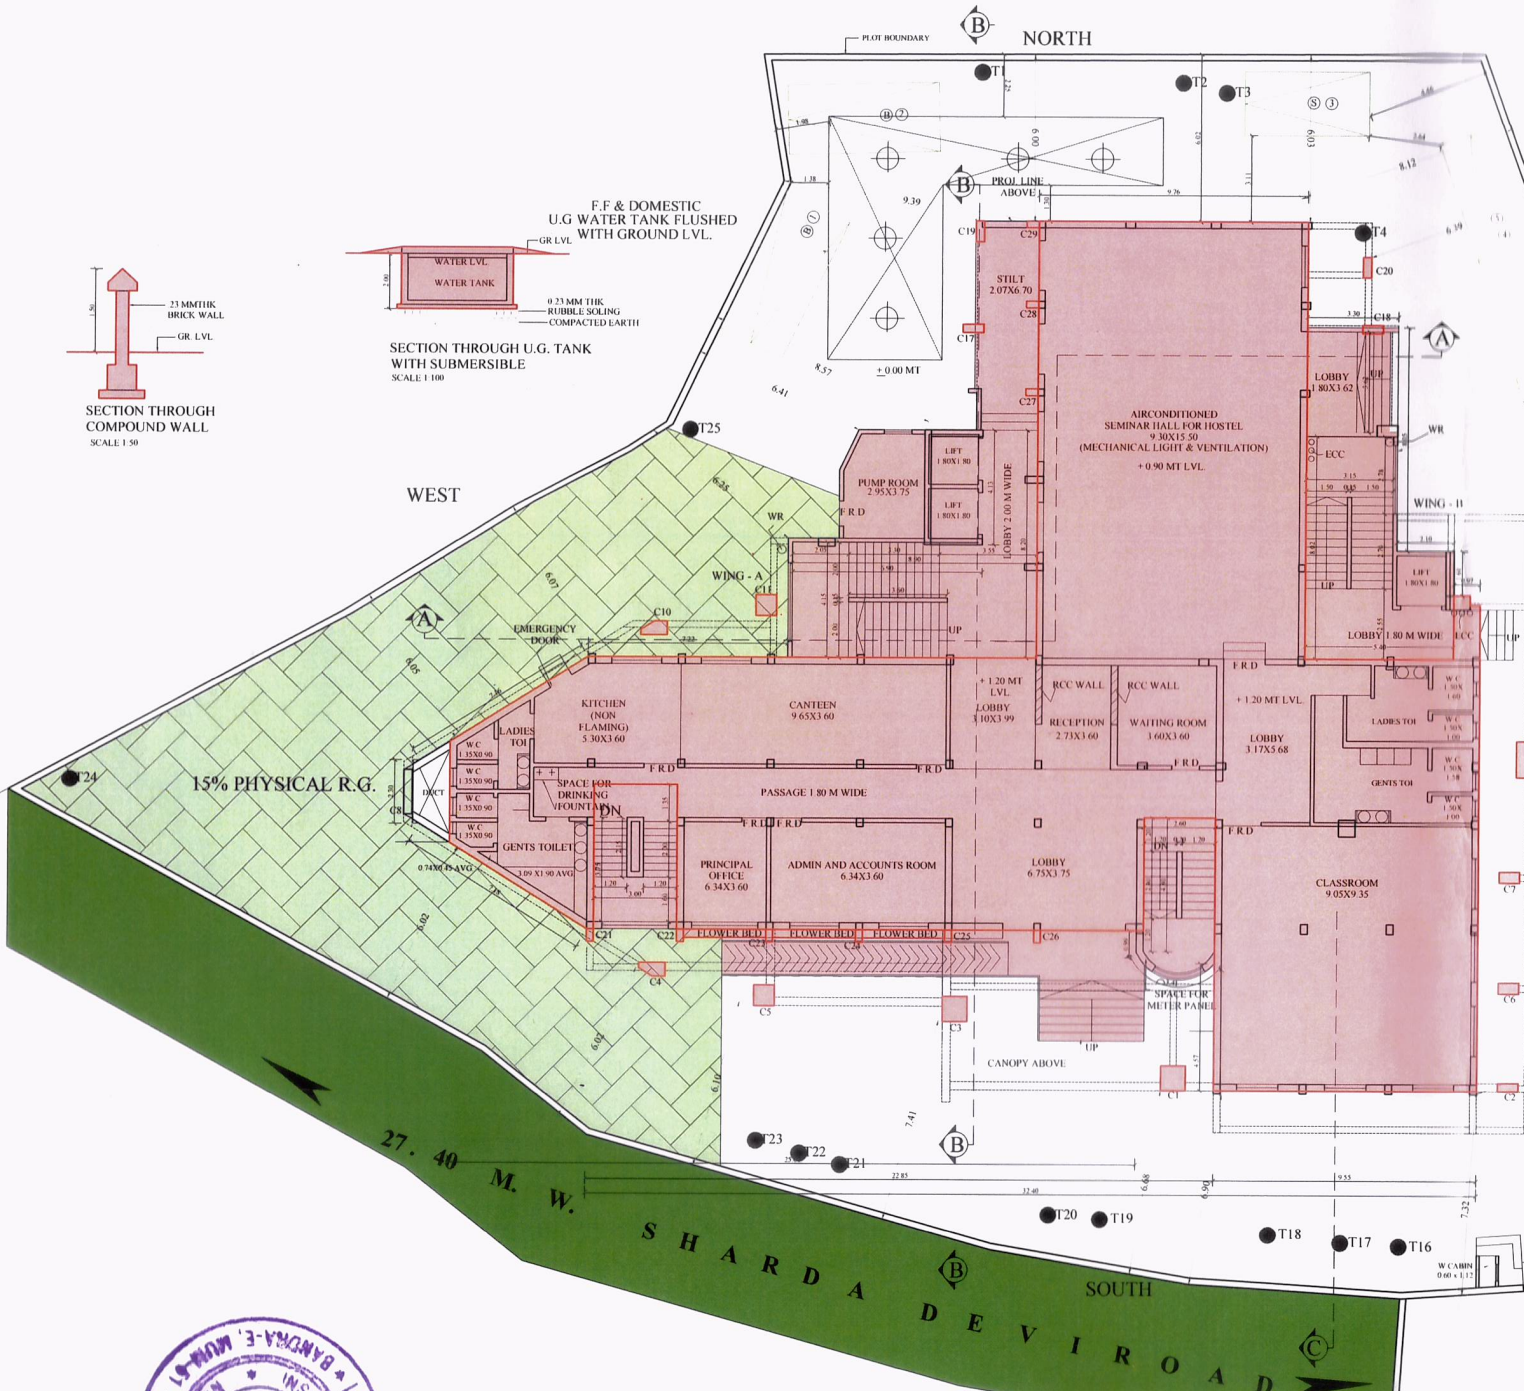


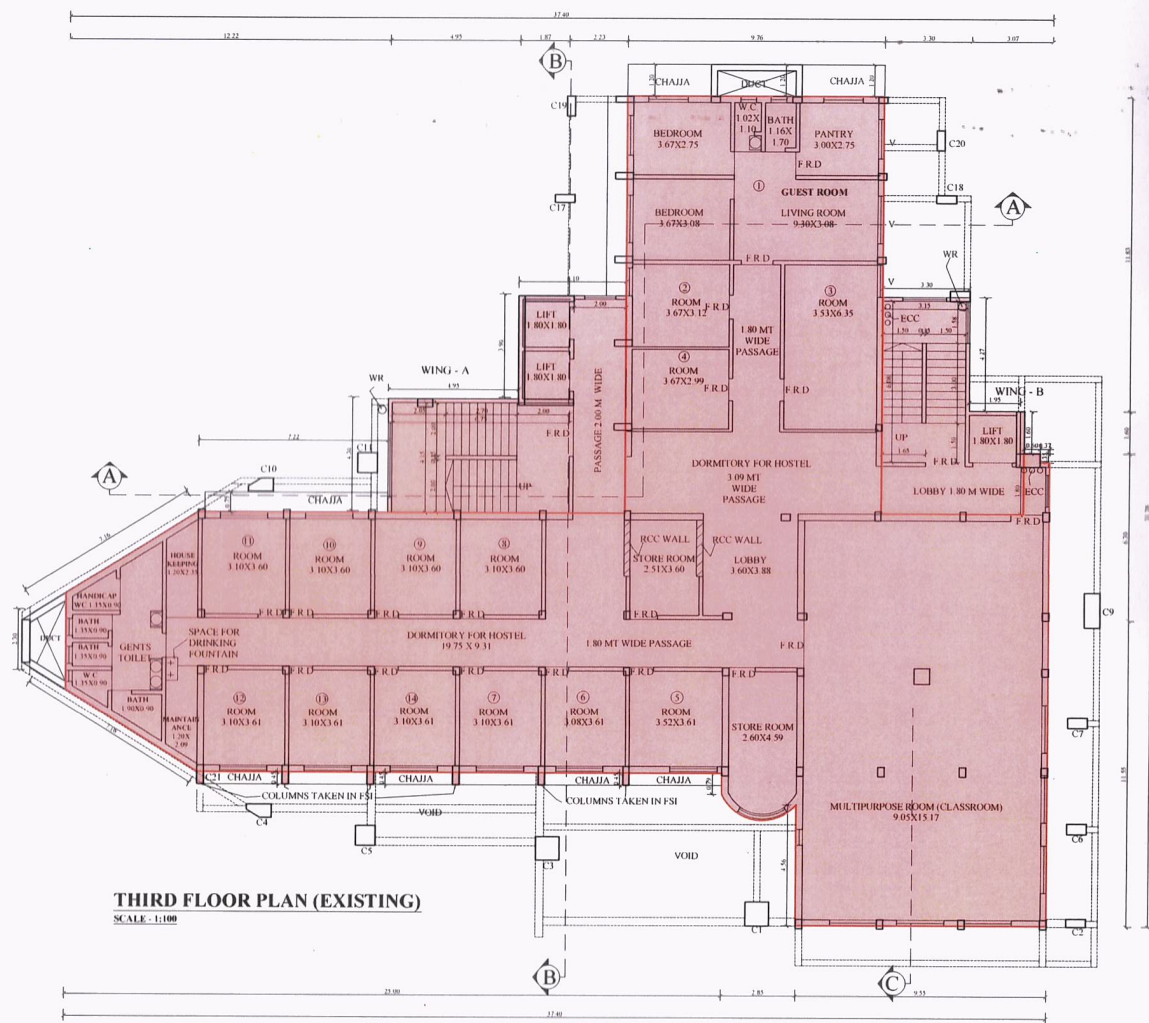


THIRD FLOOR PLAN (EXISTING)
SCALE - 1:100

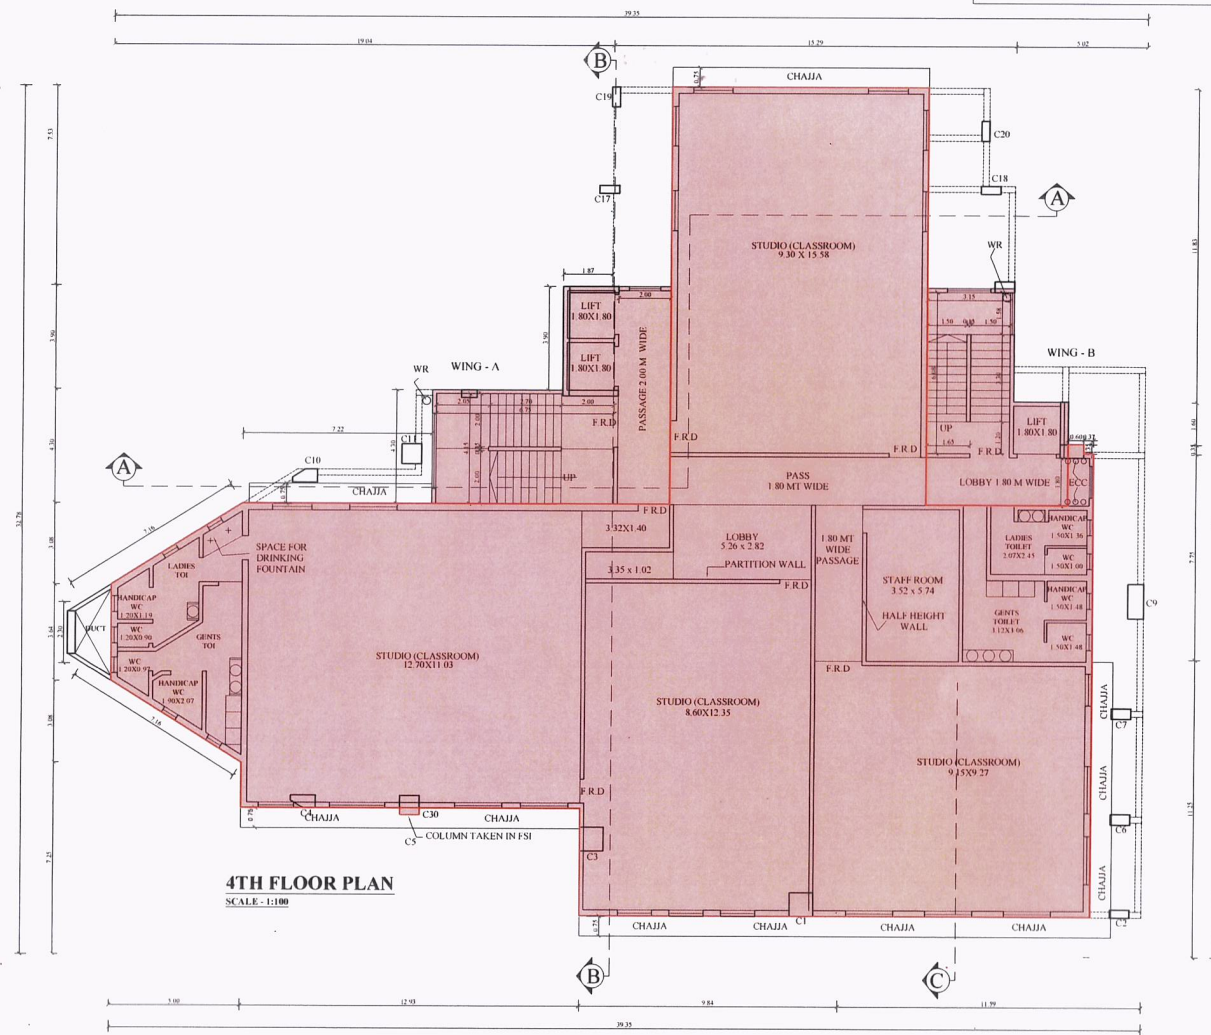

4TH FLOOR PLAN
SCALE - 1:100

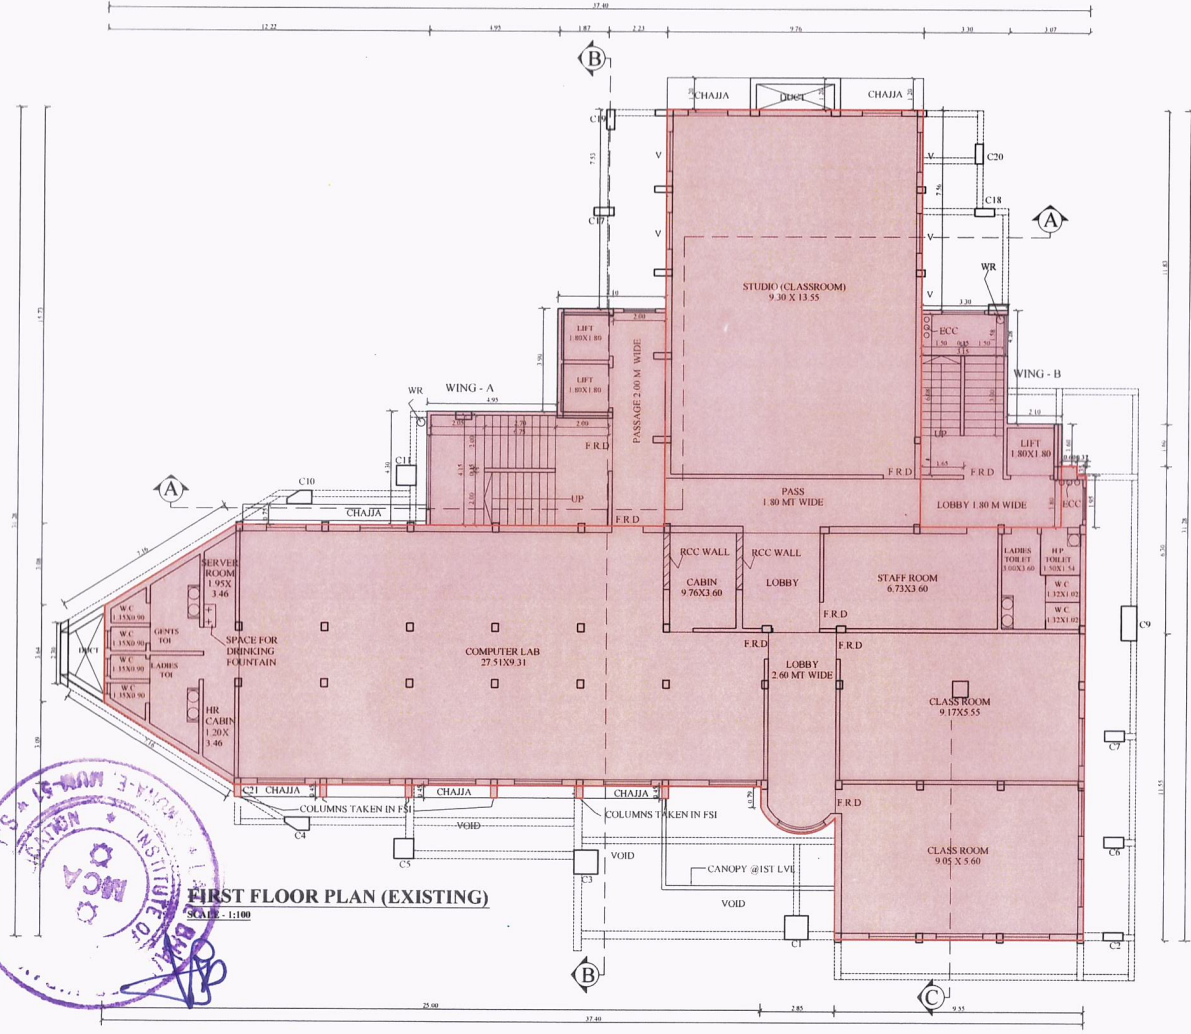

FIRST FLOOR PLAN (EXISTING)
SCALE - 1:100

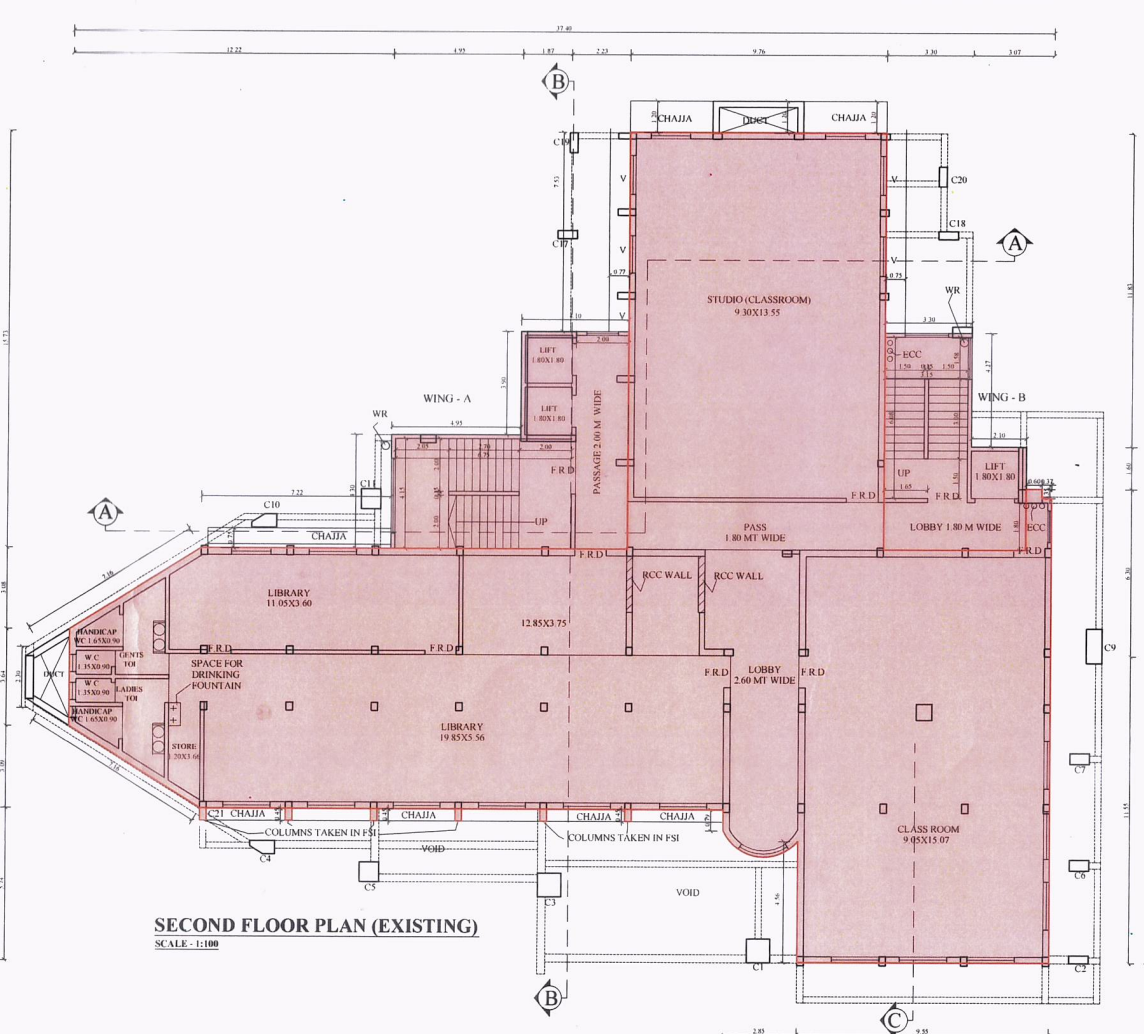

SECOND FLOOR PLAN (EXISTING)
SCALE - 1:100

THIS CANCELS APPROVAL TO THE PREVIOUS PLANS
SANCTIONED UNDER NO CE/7738/BS II/AH
DATED - 26.03.2019
THIS PLAN IS DIGITALLY SIGNED AND PHYSICAL SIGN NOT REQUIRED
APPROVED SUBJECT TO CONDITION MENTIONED IN THIS
OFFICE LETTER UNDER NO CE/7738/BS II/AH D/-



PROFORMA - B
CONTENTS OF SHEET

1ST FLOOR PLAN, 2ND FLOOR PLAN, 3RD FLOOR PLAN, 4TH FLOOR PLAN

DESCRIPTION OF PROPERTY
PROPOSED BUILDING ON PROPERTY BEARING PLOT NO 341, C.T.S NO 629/1244,
VILLAGE BANDRA (E), BANDRA (EAST), MUMBAI





PLANS FOR APPROVAL




HARISHCHANDRA
DRA VASANT
SHETTY

NAME, ADDRESS OF OWNER/DEVELOPER
LATE SHRI BHANUSHEKHAR HIRAY
SHARINIA, SAMITI TRUST

NOTE - ALL DIMENSION ARE METERS
NAME, ADDRESS & SIGNATURE OF ARCHITECT
UMESH BHATT
Architect & Interior Designer
212, 2nd floor, Shiv Plaza Shopping Centre,
Kandivli Station Rd., Kandivli (W), Mumbai - 400 067

UMESH BHATT
Architect & Interior Designer
212, 2nd floor, Shiv Plaza Shopping Centre,
Kandivli Station Rd., Kandivli (W), Mumbai - 400 067

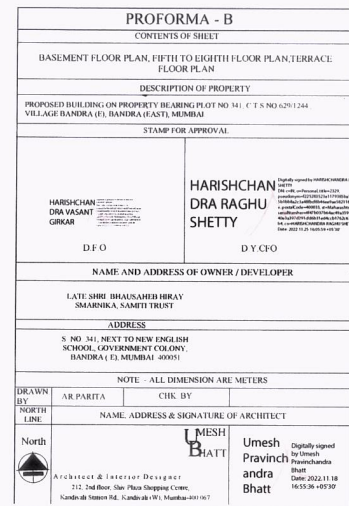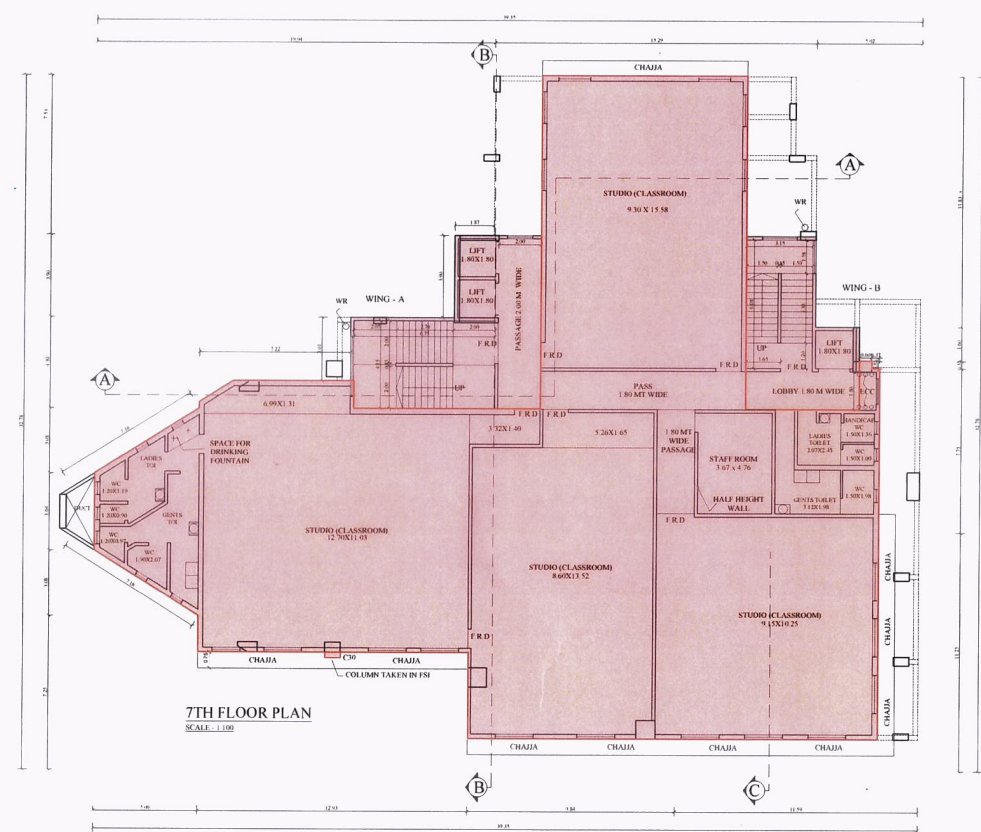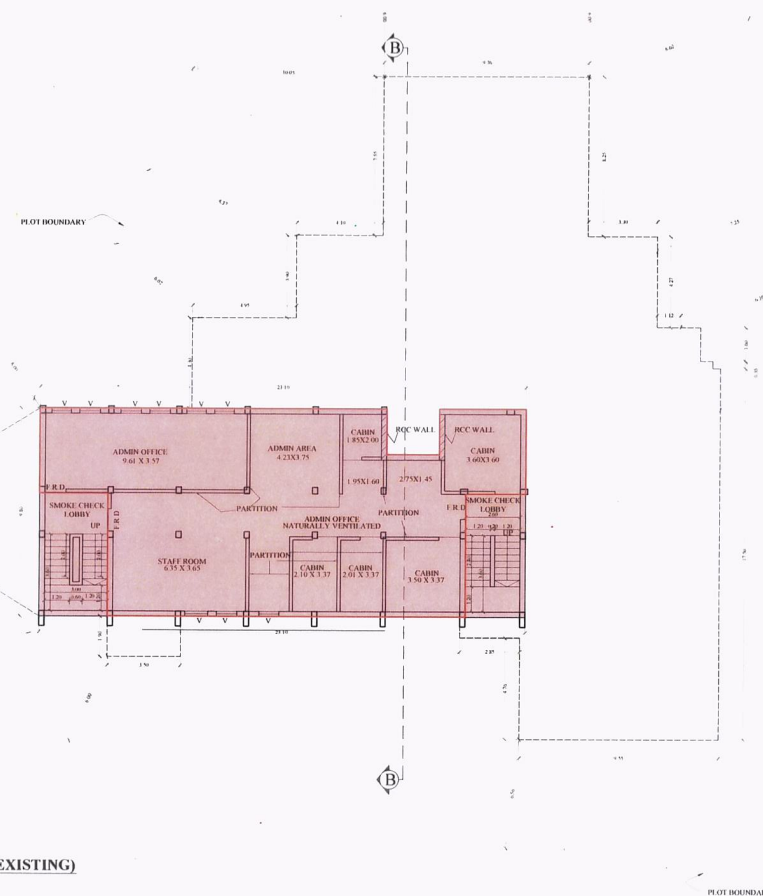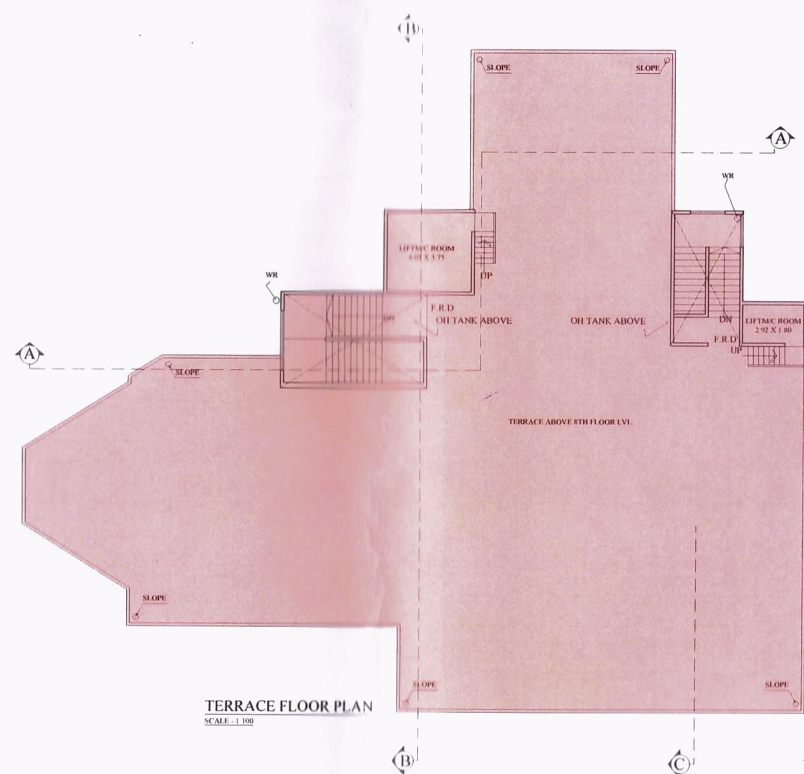

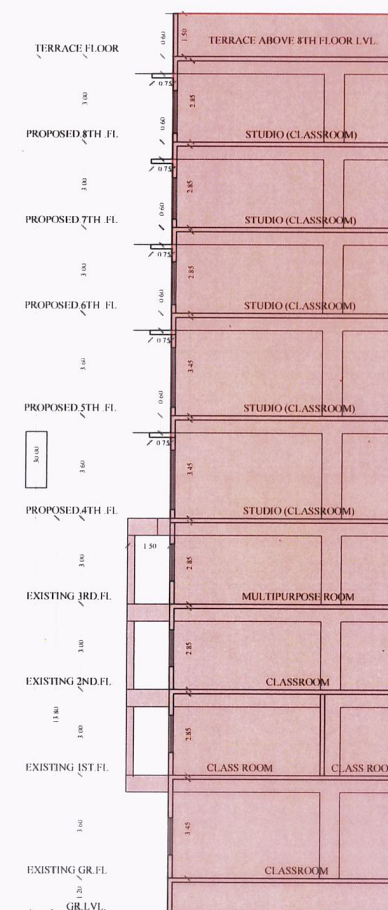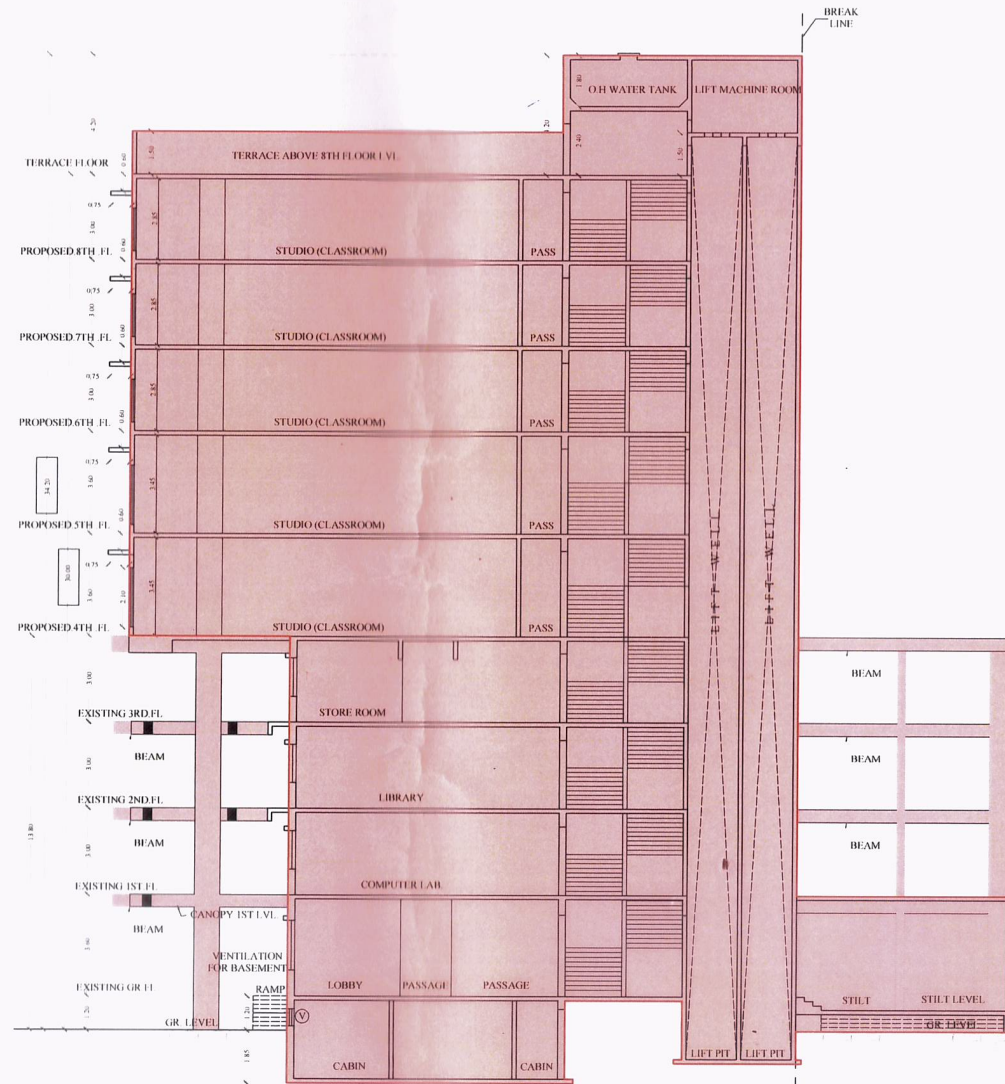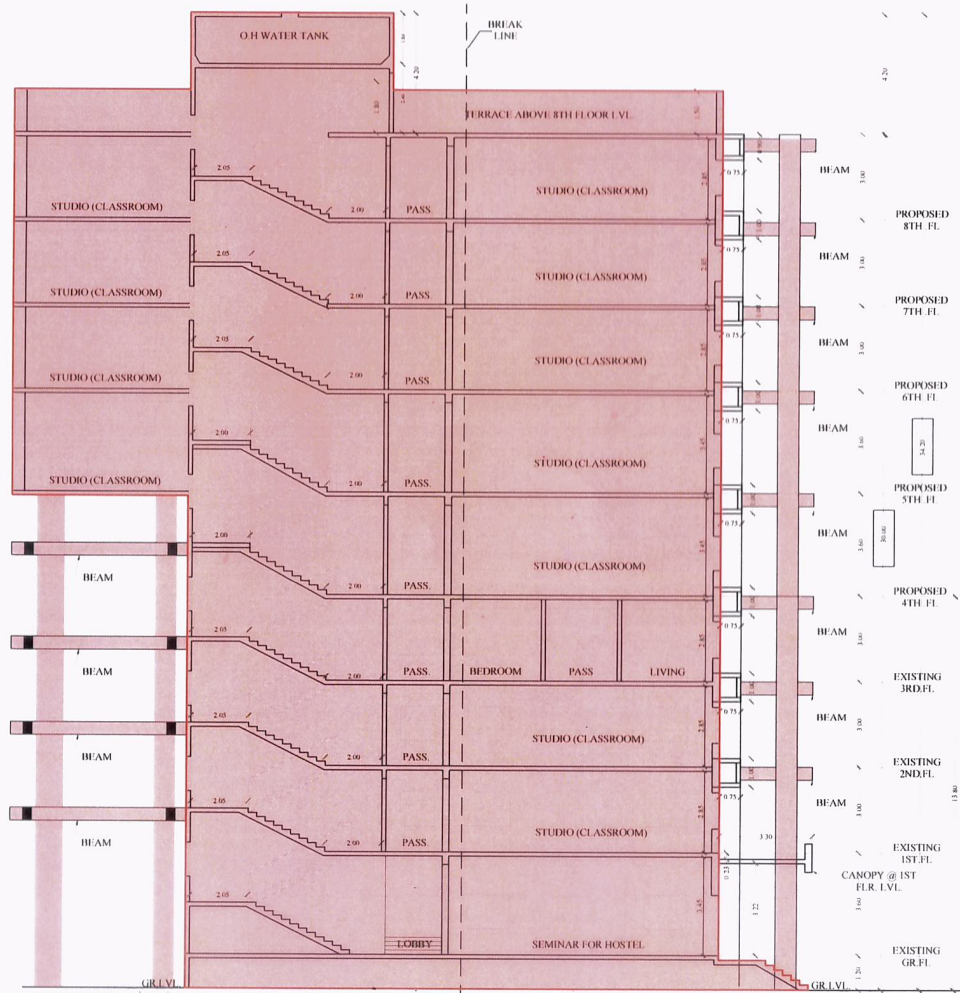

CE/7738/BS II/AH	SHEET NO. 4/4
CONTENTS OF SHEET	
SECTION-AA', SECTION-BB', SECTION - C-C', SECTION - D-D'	

THIS CANCELS APPROVAL TO THE PREVIOUS PLANS
SANCTIONED UNDER NO CE/7738/BS II/AH
DATED - 26.03.2019
THIS PLAN IS DIGITALLY SIGNED AND PHYSICAL SIGN NOT REQUIRED
APPROVED SUBJECT TO CONDITION MENTIONED IN THIS
OFFICE LETTER UNDER NO. CE/7738/BS II/AH Dt. -



PROFORMA - B

CONTENTS OF SHEET

SECTION AA', SECTION BB', SECTION CC', SECTION DD'

DESCRIPTION OF PROPERTY

PROPOSED BUILDING ON PROPERTY BEARING PLOT NO.341, C.T.S NO.629/1244,
VILLAGE BANDRA (E), BANDRA (EAST), MUMBAI.

STAMP FOR APPROVAL

HARISHCHAN
DRA VASANT
GIRANI

D.F.O

HARISHCHAN
DRA RAGHU
SHETTY

D.Y.CFO

NAME AND ADDRESS OF OWNER / DEVELOPER

LATE SHRI BHUSAHEB HIRAY
SMARNIKA SAMITI TRUST.

ADDRESS

S. NO. 341, NEXT TO NEW ENGLISH
SCHOOL, GOVERNMENT COLONY,
BANDRA (E), MUMBAI - 400051

NOTE :- ALL DIMENSION ARE METERS

DRAWN BY	AR,PARITA	CHK. BY	
BY NORTH LINE	NAME, ADDRESS & SIGNATURE OF ARCHITECT		
North	 UMESH PRAVINCHANDRA BHATT Architect & Interior Designer 212, 2nd floor, Shiv Plaza Shopping Centre, Kandivli Station Rd., Kandivli (W), Mumbai-400 067		
	Digitally signed By Umesh Pravinchandra Bhatt Date: 2022.11.18 16:56:00 +05'30'		





LATE BHAUSAHEB HIRAY S. S. TRUST'S INSTITUTE OF COMPUTER APPLICATION


ISO 9001:2015 CERTIFIED

S. No. 341, Next to New English School, Govt. Colony, Bandra (East), Mumbai 400 051.
Tel. 91-22-2657 0986 / 892 Telefax : 91-22-2657 3181 Website : www.hiray.edu.in E-mail : director@hiray.org.in

BASEMENT AREA STATEMENT					
SR.NO	ROOMS	TITLE	BLOCK NUMBER	CARPET AREA (SQM)	TOTAL AREA (SQM)
1	STAFFROOM	STAFFROOM 1	B2/B9	29.45	29.45
2	ADMINISTRATION	CABIN 1	B08	7.077	81.709
		CABIN 2	B07	7.077	
		CABIN 3	B03	4.6	
		CABIN 4	B04	3.9	
		CABIN 5	B06	11.795	
		CONFERENCE ROOM	B01	34.3	
		EXAM CELL	B05	12.96	
3	CIRCULATION	STAIRCASE 1		16.7	45.04
		STAIRCASE 2		16.3	
		PASSAGE		12.04	
		TOTAL CARPET AREA		156.199	156.199

GROUND FLOOR AREA STATEMENT					
SR.NO	ROOMS	TITLE	BLOCK NUMBER	CARPET AREA (SQM)	TOTAL AREA (SQM)
1	AUDITORIUM	AUDITORIUM	1	144.15	144.15
2	CLASSROOMS	CLASSROOM1	15	84.02	84.02
3	ADMINISTRATION	RECEPTION	5	9.828	38.522
		ADMIN OFFICE	12	22.824	
		STORE ROOM (MINI)	14	5.87	
4	CANTEEN	COOKING AREA	6	53.82	89.27
		UTILITY AREA	7	6.27	
		STORE ROOM	2	29.18	
5	MEDICAL ROOM	MEDICAL ROOM	4	12.96	12.96
6	TOILETS	MALE TOILET 1	10	12.59	41.57
		MALE TOILET 2	8	17.52	
		FEMALE TOILET	3	11.46	
7	CIRCULATION	LOBBY	13	37.53	174.85
		PASSAGE	9	78.93	
		STAIRCASE 1		23.4	
		STAIRCASE 2		25.27	
		LIFT 1		3.24	
		LIFT2		3.24	
		LIFT 3		3.24	
		TOTAL CARPET AREA		585.342	585.342

FIRST FLOOR AREA STATEMENT					
SR.NO	ROOMS	TITLE	BLOCK NUMBER	CARPET AREA (SQM)	TOTAL AREA (SQM)
1	CLASSROOMS	CLASSROOM 2	101	144.15	245.93
		CLASSROOM 3	112	50.89	
		CLASSROOM 4	113	50.89	
2	LADIES COMMON ROOM	LADIES COMMON ROOM	103	35.14	35.14
3	COMPUTER LABORATORY	COMPUTER LABORATORY	110	108.42	108.42
4	ADMINISTRATION	DIRECTOR CABIN	104	9.45	20.349
		HR CABIN	109	4.152	
		SERVER ROOM	106	6.747	

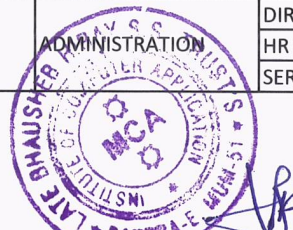



LATE BHAUSAHEB HIRAY S. S. TRUST'S INSTITUTE OF COMPUTER APPLICATION

ISO 9001:2015 CERTIFIED

S. No. 341, Next to New English School, Govt. Colony, Bandra (East), Mumbai 400 051.
Tel. 91-22-2657 0986 / 892 Telefax : 91-22-2657 3181 Website : www.hiray.edu.in E-mail : director@hiray.org.in

5	TOILETS	MALE TOILET	108	6.27	25.468
		FEMALE TOILET 1	107	8.438	
		FEMALE TOILET 2	102	8.45	
		HANDICAP TOILET	102	2.31	
6	CIRCULATION	PASSAGE		27.17	85.56
		STAIRCASE 1		23.4	
		STAIRCASE 2		25.27	
		LIFT 1		3.24	
		LIFT2		3.24	
		LIFT 3		3.24	
		TOTAL CARPET AREA		520.867	520.867

SECOND FLOOR AREA STATEMENT					
SR.NO	ROOMS	TITLE	BLOCK NUMBER	CARPET AREA (SQM)	TOTAL AREA (SQM)
3	LIBRARY	LIBRARY	204	145.51	145.51
5	TOILETS	MALE TOILET	206	6.27	14.708
		FEMALE TOILET	207	8.438	
6	CIRCULATION	PASSAGE		26	84.39
		STAIRCASE 1		23.4	
		STAIRCASE 2		25.27	
		LIFT 1		3.24	
		LIFT2		3.24	
		LIFT 3		3.24	
		TOTAL CARPET AREA		244.608	244.608

THIRD FLOOR AREA STATEMENT					
SR.NO	ROOMS	TITLE	BLOCK NUMBER	CARPET AREA (SQM)	TOTAL AREA (SQM)
1	COMPUTER LAB 2	COMPUTER LAB 2	311	136.69	136.69
2	HOSTEL	ROOM 1	301/304/305/306	58.29	226.337
		ROOM 2	307	11.232	
		ROOM 3	309	10.764	
		ROOM 4	308	22.415	
		ROOM 5	326	22.99	
		ROOM 6	325	11.118	
		ROOM 7	324	11.191	
		ROOM 8	314	11.191	
		ROOM 9	315	11.191	
		ROOM 10	316	11.191	
		ROOM 11	317	11.191	
		ROOM 12	321	11.191	
		ROOM 13	322	11.191	
		ROOM 14	323	11.191	
4	TOILETS	MALE TOILET 1	319	14.41	21.842
		HANDICAP TOILET	319	1.215	
		BIG ROOM TOILET	302	1.972	
		BATH	319	1.215	
		BATH	319	1.71	
		BIG ROOM BATH	303	1.32	
5	ADMINISTRATION	HOUSEKEEPING ROOM	318	2.82	5.378




**LATE BHAUSAHEB HIRAY S. S. TRUST'S
INSTITUTE OF COMPUTER APPLICATION**
ISO 9001:2015 CERTIFIED

S. No. 341, Next to New English School, Govt. Colony, Bandra (East), Mumbai 400 051.
Tel. 91-22-2657 0986 / 892 Telefax : 91-22-2657 3181 Website : www.hiray.edu.in E-mail : director@hiray.org.in

5	ADMINISTRATION	MAINTAINENCE	320	2.508	3.528
6	CIRCULATION	PASSAGE	310	112.29	170.68
		STAIRCASE 1		23.4	
		STAIRCASE 2		25.27	
		LIFT 1		3.24	
		LIFT2		3.24	
		LIFT 3		3.24	
		TOTAL CARPET AREA		560.877	560.877

GRAND TOTAL	2067.893
-------------	----------

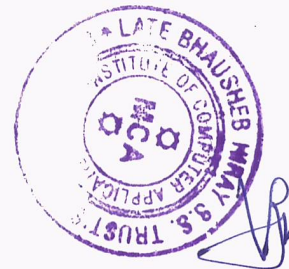



**LATE BHAUSAHEB HIRAY S. S. TRUST'S
INSTITUTE OF COMPUTER APPLICATION**
ISO 9001:2015 CERTIFIED

S. No. 341, Next to New English School, Govt. Colony, Bandra (East), Mumbai 400 051.
Tel. 91-22-2657 0986 / 892 Telefax : 91-22-2657 3181 Website : www.hiray.edu.in E-mail : director@hiray.org.in

LIST OF CLASSROOM AND OTHER AREAS

Sr No	Lecture Rooms	Availabe As per School
1	Classroom 1 (Ground Floor)	84.02
2	Classroom 2 (First Floor)	144.15
3	Classroom 3 (First Floor)	50.89
4	Classroom 4 (First Floor)	50.89
	TOTAL	329.95

Sr No	Auditorium	Availabe As per School
1	Auditorium	144.15
	TOTAL	144.15

Sr No	Labs	Availabe As per School
1	COMPUTER LAB-1	108.46
6	COMPUTER LAB-2	136.69
	TOTAL	245.15

Sr No	Library	Availabe As per School
1	1 (Second Floor)	145.51
	TOTAL	145.51





**LATE BHAUSAHEB HIRAY S. S. TRUST'S
INSTITUTE OF COMPUTER APPLICATION**

ISO 9001:2015 CERTIFIED

S. No. 341, Next to New English School, Govt. Colony, Bandra (East), Mumbai 400 051.
Tel. 91-22-2657 0986 / 892 Telefax : 91-22-2657 3181 Website : www.hiray.edu.in E-mail : director@hiray.org.in

Sr No	Girls Common Room	Availabe As per School
1	1 Floor	35.14
	TOTAL	35.14

Sr No	Staff Rooms / Cabins	Availabe As per School
1	1 (Basement Floor)	196.56
	TOTAL	196.56

Sr No	Staff Lounge	Availabe As per School
1	1 (Basement Floor) EXAM CELL	13.30
	TOTAL	13.30

Sr No	Director Cabin	Availabe As per School
1	1 Floor	9.45
2	TOTAL	9.45

Sr No	Administration Office	Availabe As per School
1	1 (Ground Floor)	22.86
2	2 (Ground Floor) REC. + WAITING	46.91
3	3 (First Floor)	3.94
	TOTAL	73.71






**LATE BHAUSAHEB HIRAY S.S TRUST'S
INSTITUTE OF COMPUTER APPLICATION**
ISO 9001-2008 CERTIFIED

S. No. 341 , Next To New English School, Govt. Colony, Bandra (East), Mumbai 400051.
Website : www.hiray.edu.in E-mail : director@hiray.org.in

LIST OF FURNITURE DETAILS (page 1 of 2)

SR NO	Auditorium	FLOOR NO	BLOCK NO	AREA	TABLE	DESK	PLASTIC CHAIR	CUSHIONED CHAIR	SEATING STOOLS	CUPBOARD			GREEN BOARD	WHITE BOARD	NOTICE BOARD	TUBE LIGHTS	FANS	PROJECTOR	SCREEN	SPEAKER	AUDIO SYSTEM	CCTV	WIFI ROUTER
										WITHOUT GLASS	WOODEN	METAL											
1	Auditorium	GROUND	1	144.15	1	2	169	-	-	-	-	-	2	-	2	16(CFL)	12	1	1	6	1	2	1

SR NO	CLASSROOMS	FLOOR NO	BLOCK NO	AREA	TABLE	DESK	PLASTIC CHAIR	CUSHIONED CHAIR	SEATING STOOLS	CUPBOARD			GREEN BOARD	WHITE BOARD	NOTICE BOARD	TUBE LIGHTS	FANS	PROJECTOR	SCREEN	SPEAKER	AUDIO SYSTEM	CCTV	WIFI ROUTER
										WITHOUT GLASS	WOODEN	METAL											
1	CLASSROOM 1	Ground	15	84.02	1	30(2 seater)	60	1	-	-	1	-	1	-	3	9	7	-	-	-	-	1	1
2	CLASSROOM 2	1	101	144.45	1	25(4 seater)	100	1	-	-	1	-	1	-	1	20	12	1	1	2	-	1	1
3	CLASSROOM 3	1	112	50.89	1	30	60	1	-	-	-	-	1	-	-	5	5	-	1	-	-	1	1
4	CLASSROOM 4	1	113	50.89	1	15(4 seater)	60	1	-	-	-	-	-	1	-	8	6	1	-	-	-	1	1

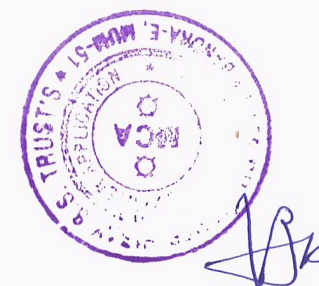

**LATE BHAUSAHEB HIRAY S.S TRUST'S
INSTITUTE OF COMPUTER APPLICATION**
ISO 9001-2008 CERTIFIED

S. No. 341 , Next To New English School, Govt. Colony, Bandra (East), Mumbai 400051.
Website : www.hiray.edu.in E-mail : director@hiray.org.in

LIST OF FURNITURE DETAILS (page 2 of 2)

SR NO	LAB/CLASSROOM	FLOOR NO	BLOCK NO	AREA	TABLE	DESK	PLASTIC CHAIR	CUSHIONED CHAIR	SEATING STOOLS	CUPBOARD			GREEN BOARD	WHITE BOARD	NOTICE BOARD	TUBE LIGHTS	FANS	PROJECTOR	SCREEN	SPEAKER	AUDIO SYSTEM	CCTV	WIFI ROUTER
										WITHOUT GLASS	WOODEN	METAL											
1	Computer Lab-1	1	110	108.42	4	-	30	92	-	-	1	1	-	2	4	15	2 (wall)	1	2	4	-	6	1
5	Computer Lab-2	3	311	139.69	4	-	30	92	-	-	1	1	-	2	4	15	2 (wall)	1	2	4	-	6	1

SR NO	STAFF ROOMS	FLOOR NO	BLOCK NO	AREA	TABLE	DESK	PLASTIC CHAIR	CUSHIONED CHAIR	SEATING STOOLS	CUPBOARD			GREEN BOARD	WHITE BOARD	NOTICE BOARD	TUBE LIGHTS	FANS	PROJECTOR	SCREEN	SPEAKER	AUDIO SYSTEM	CCTV	WIFI ROUTER
										WITHOUT GLASS	WOODEN	METAL											
1	STAFF ROOM 1	B	B2/B9	29.45	12	-	-	16	4	-	2	-	-	-	-	10	4	-	-	-	-	1	1

SR NO	LIBRARY/OFFICES	FLOOR NO	BLOCK NO	AREA	TABLE	DESK	PLASTIC CHAIR	CUSHIONED CHAIR	SEATING STOOLS	CUPBOARD			GREEN BOARD	WHITE BOARD	NOTICE BOARD	TUBE LIGHTS	FANS	PROJECTOR	SCREEN	SPEAKER	AUDIO SYSTEM	CCTV	MONITOR	CPU	KEY BOARD	MOUSE	PRINTER	SCANNER
										WITHOUT GLASS	WOODEN	METAL																
1	LIBRARY	2	204	145.51	7	8	40	11	2	11	7 racks	33	-	-	1	19	11	-	-	-	-	6	2	2	2	2	1	1
2	ADMIN OFFICE	Ground	12	46.11	1	4	3	6	2	-	-	2	-	-	3	11	2	-	-	-	-	1	-	-	-	-	1	1
3	RECEPTION	Ground	5	22.86	-	-	-	-	-	-	-	-	-	-	-	-	-	-	-	-	-	-	-	-	-	-	-	-
4	HR CABIN	1	109	4.15	2	-	1	2	-	-	1	-	-	-	1	2	1	-	-	-	-	-	-	-	-	-	-	-
5	CONFERENCE ROOM	Basement	B01	6.74	1	-	-	-	-	-	-	-	-	1	-	12	3	1	1	-	-	1	-	-	-	-	-	-
6	EXAM CELL	Basement	B05	13.3	-	-	-	6	-	-	-	-	-	-	-	4CFL	1	-	-	-	-	-	-	-	-	-	-	-
7	DIRECTOR CABIN	1	104	9.45	1	1	3	3	-	-	1	-	-	-	1	2	1	-	-	-	-	-	1	1	1	1	1	-

